
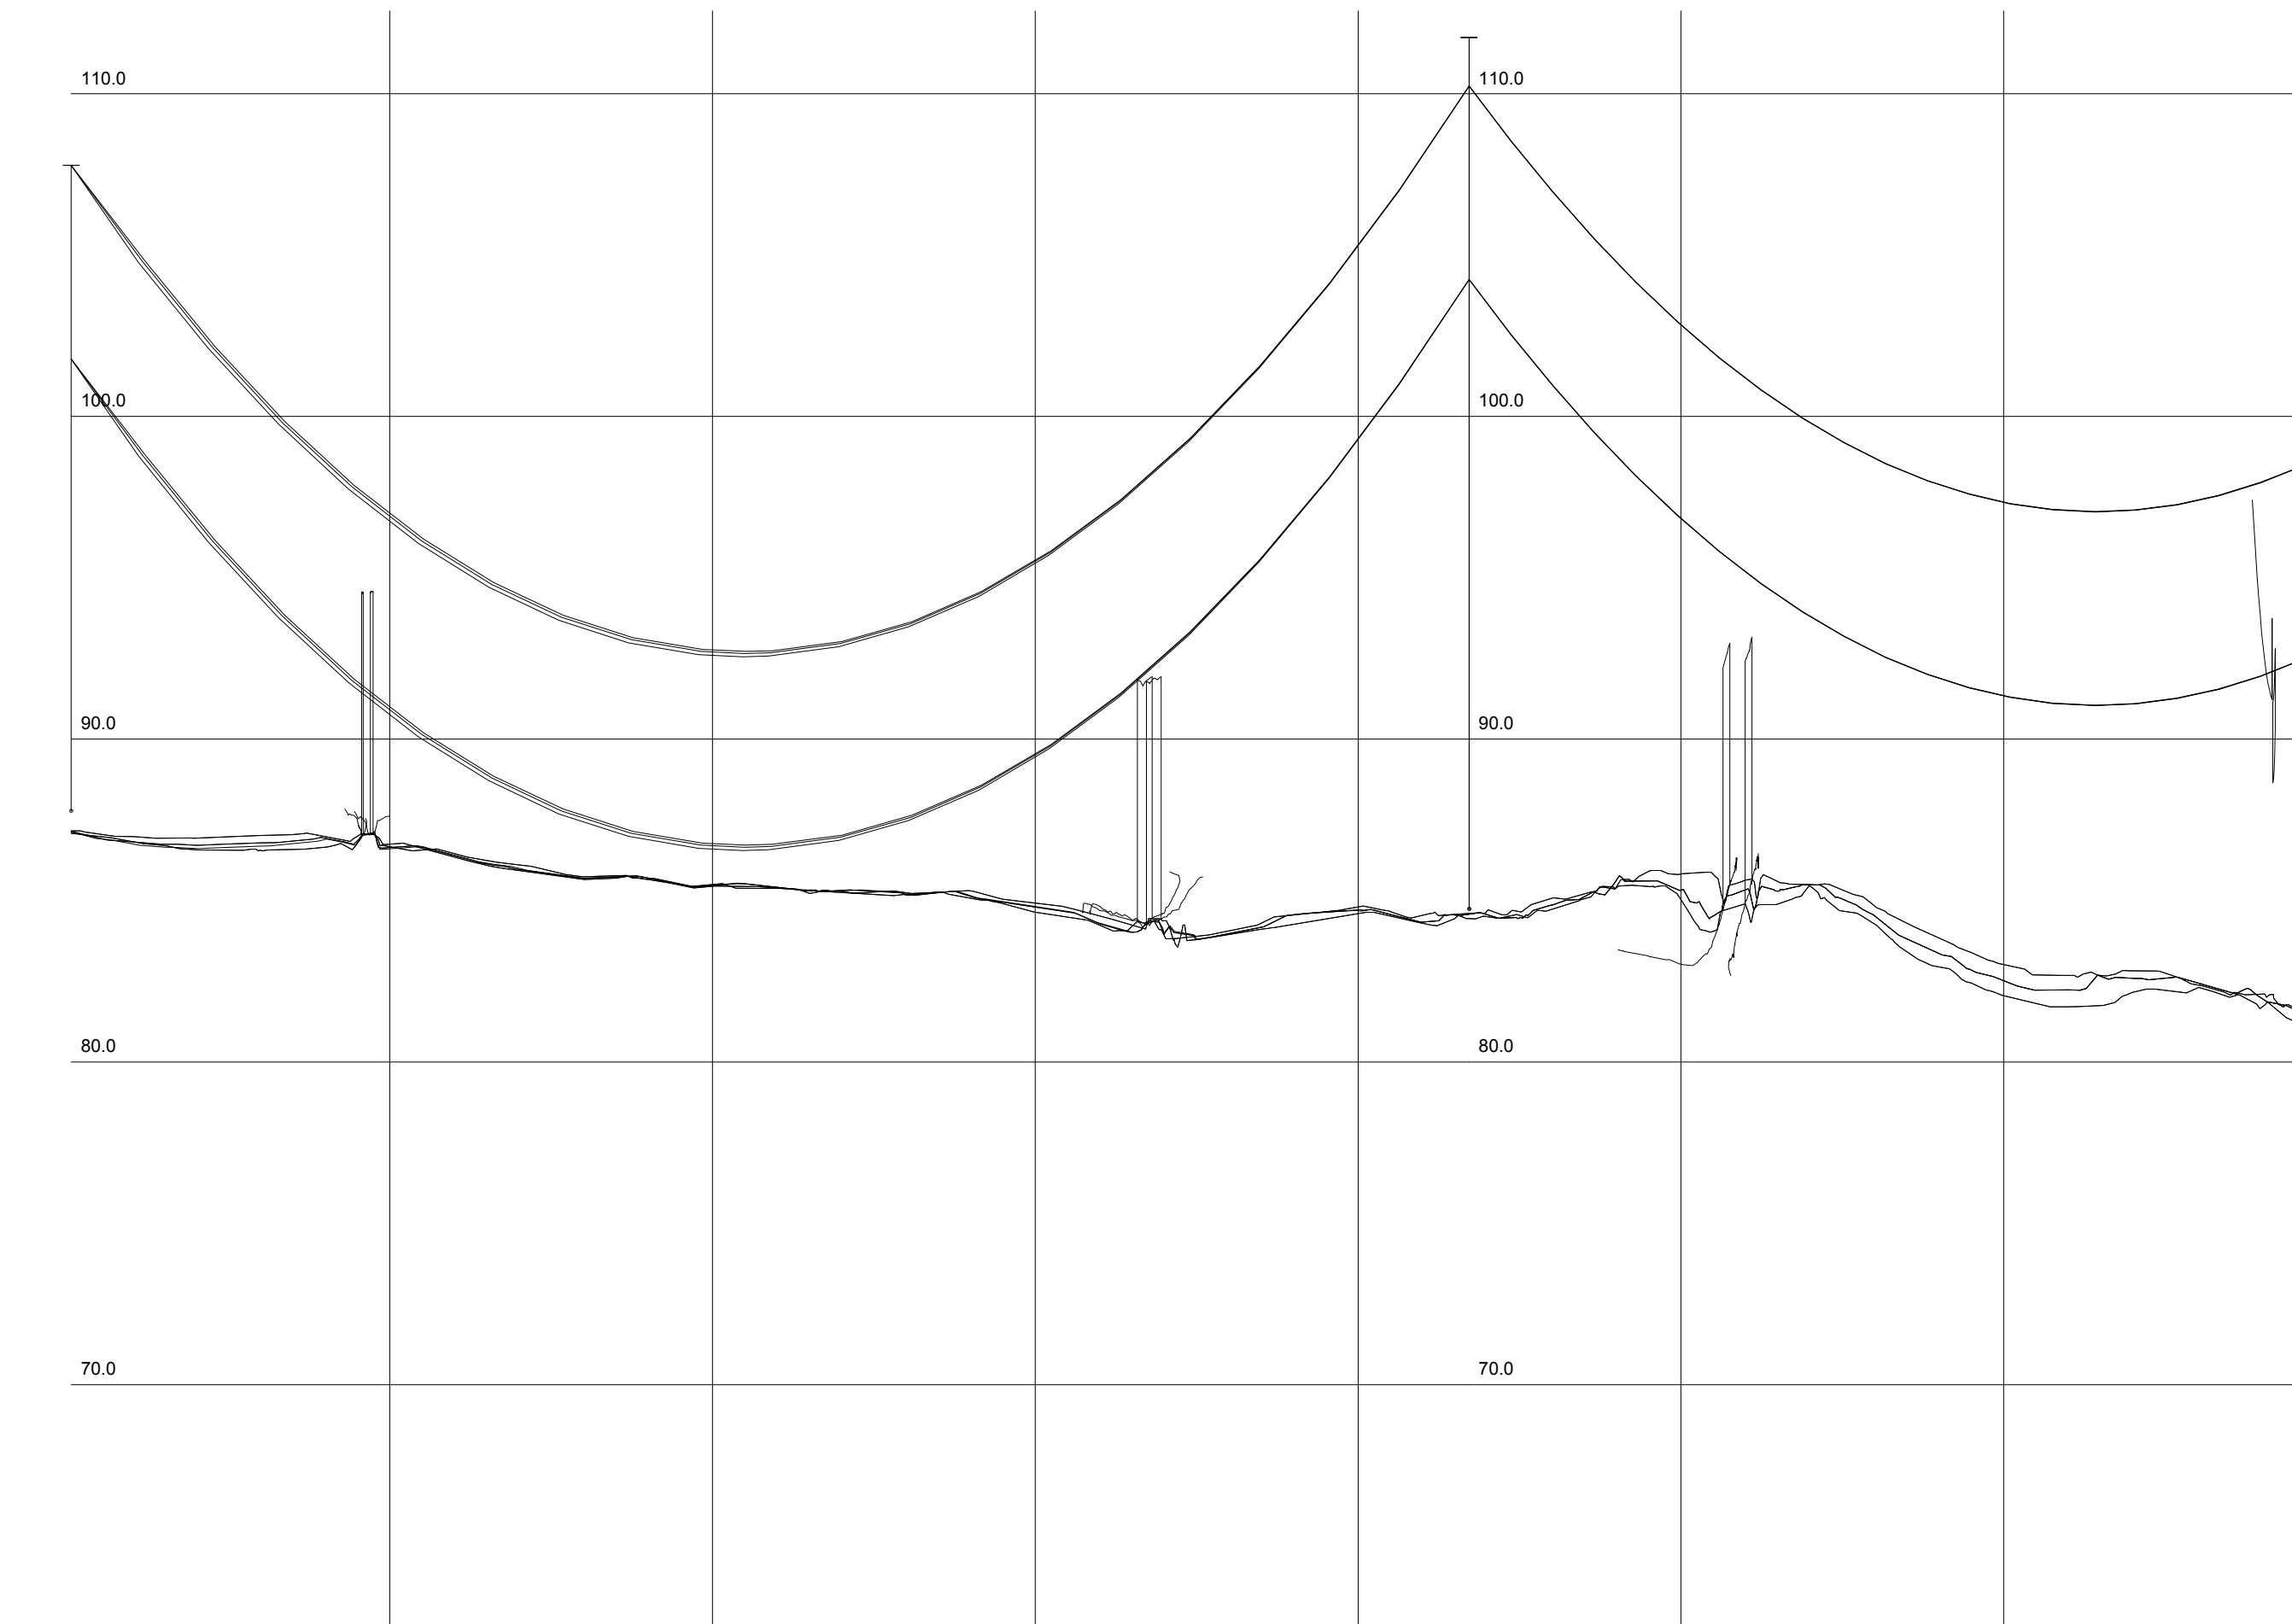
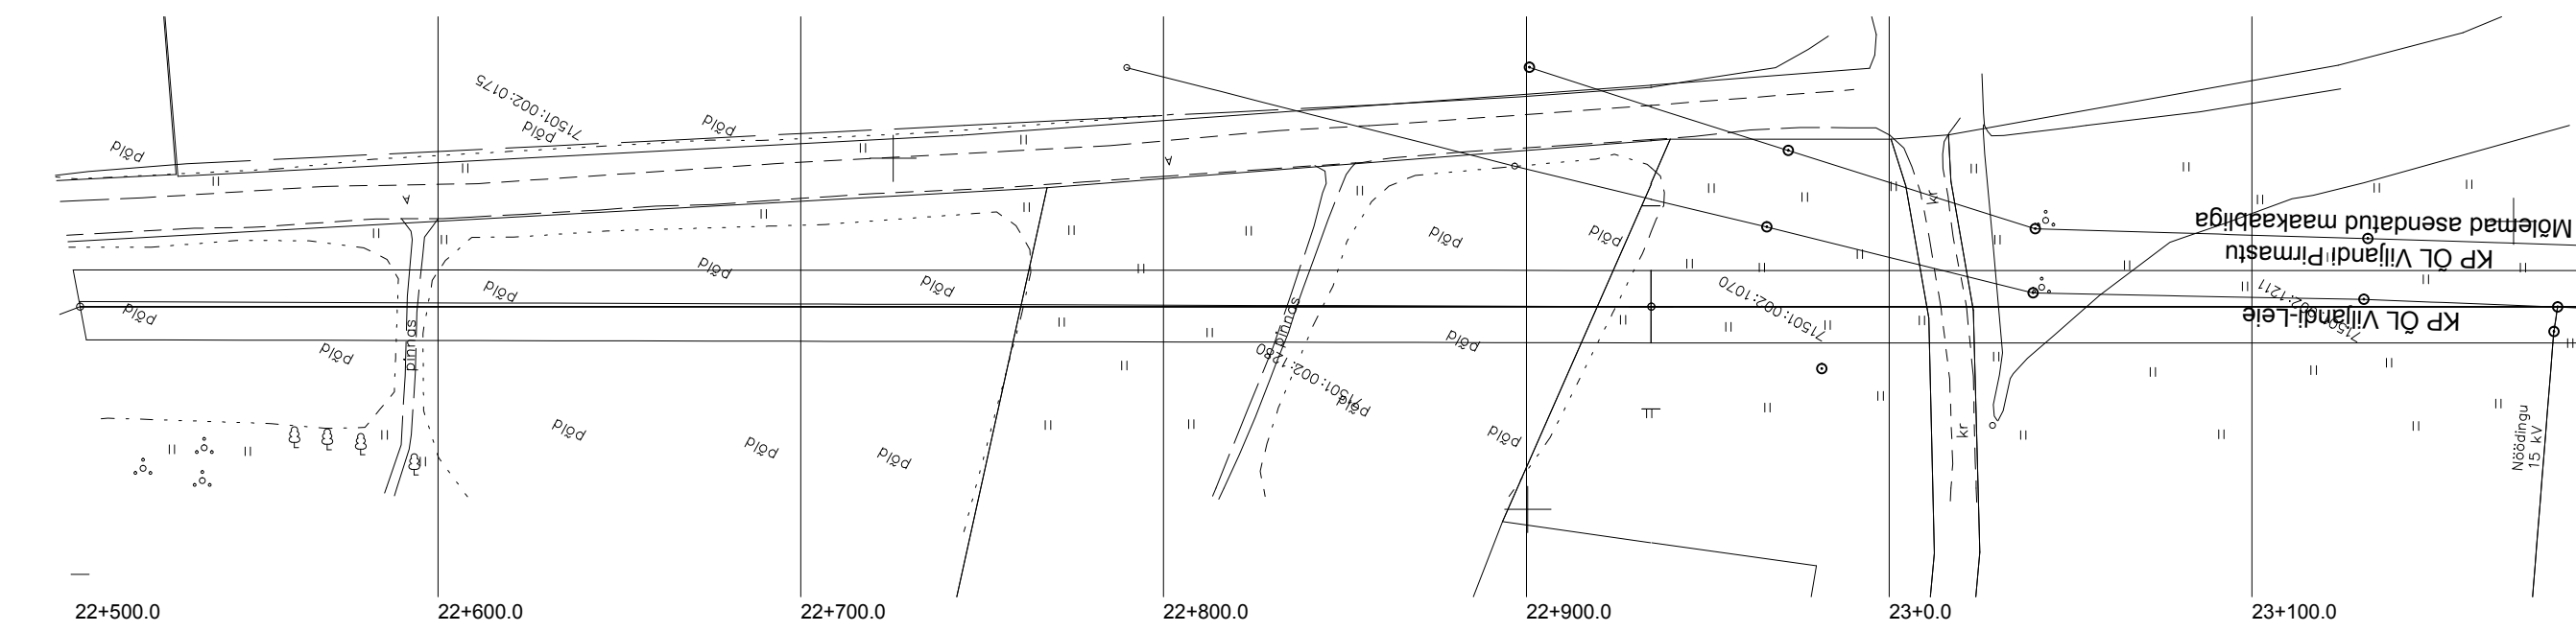
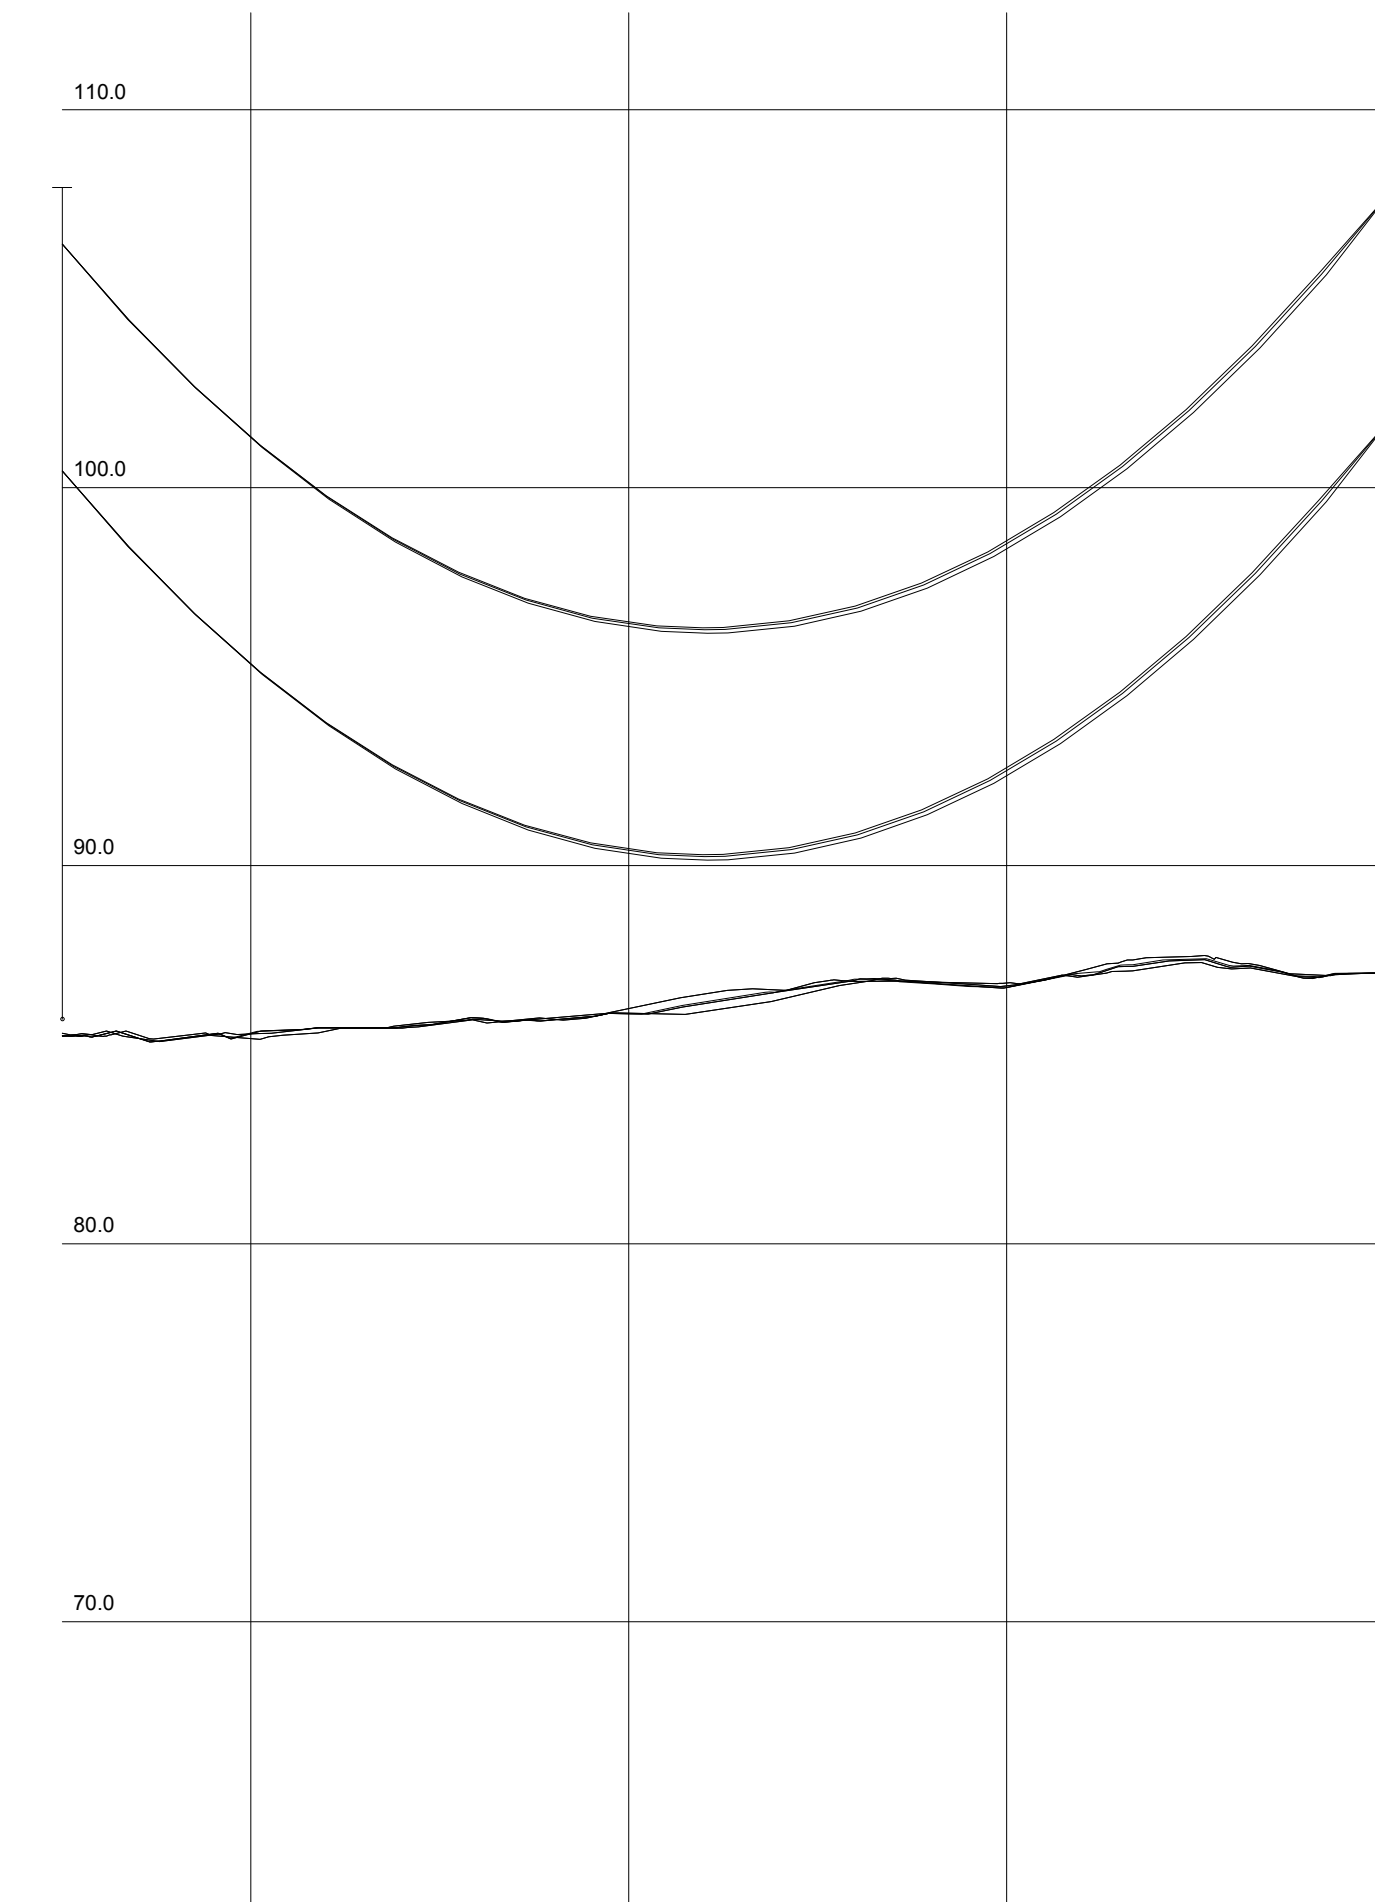
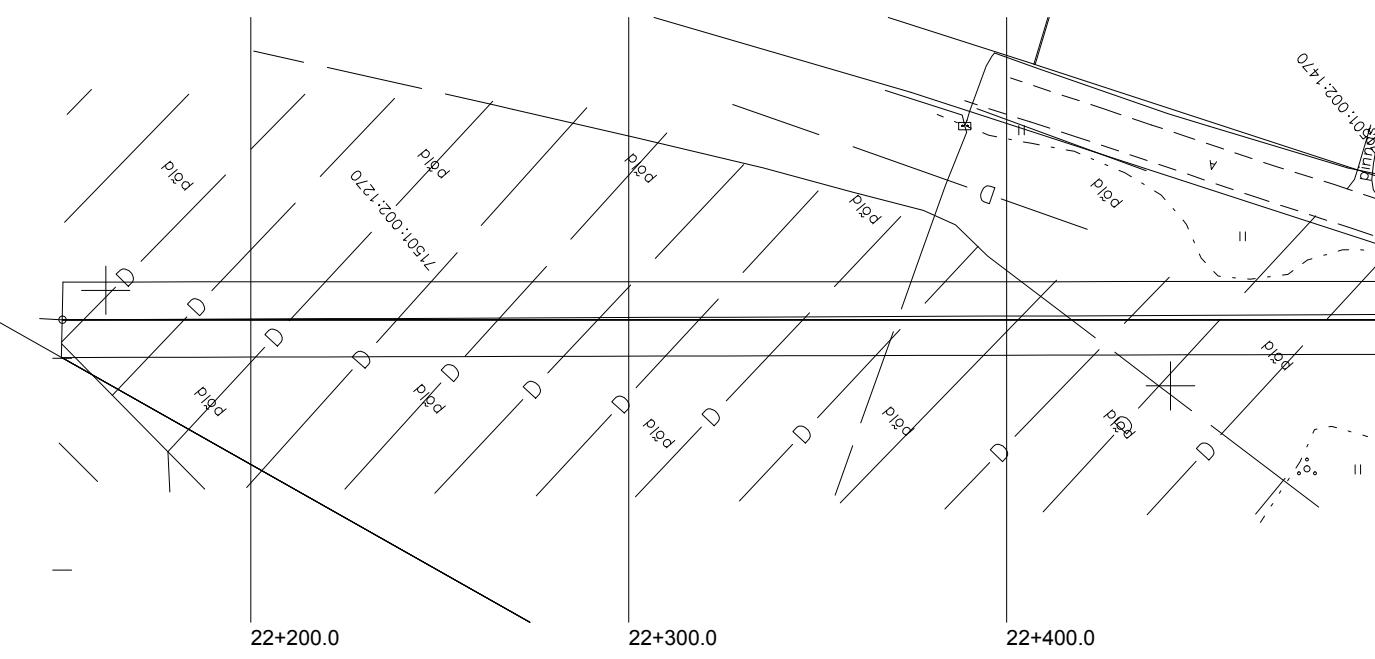
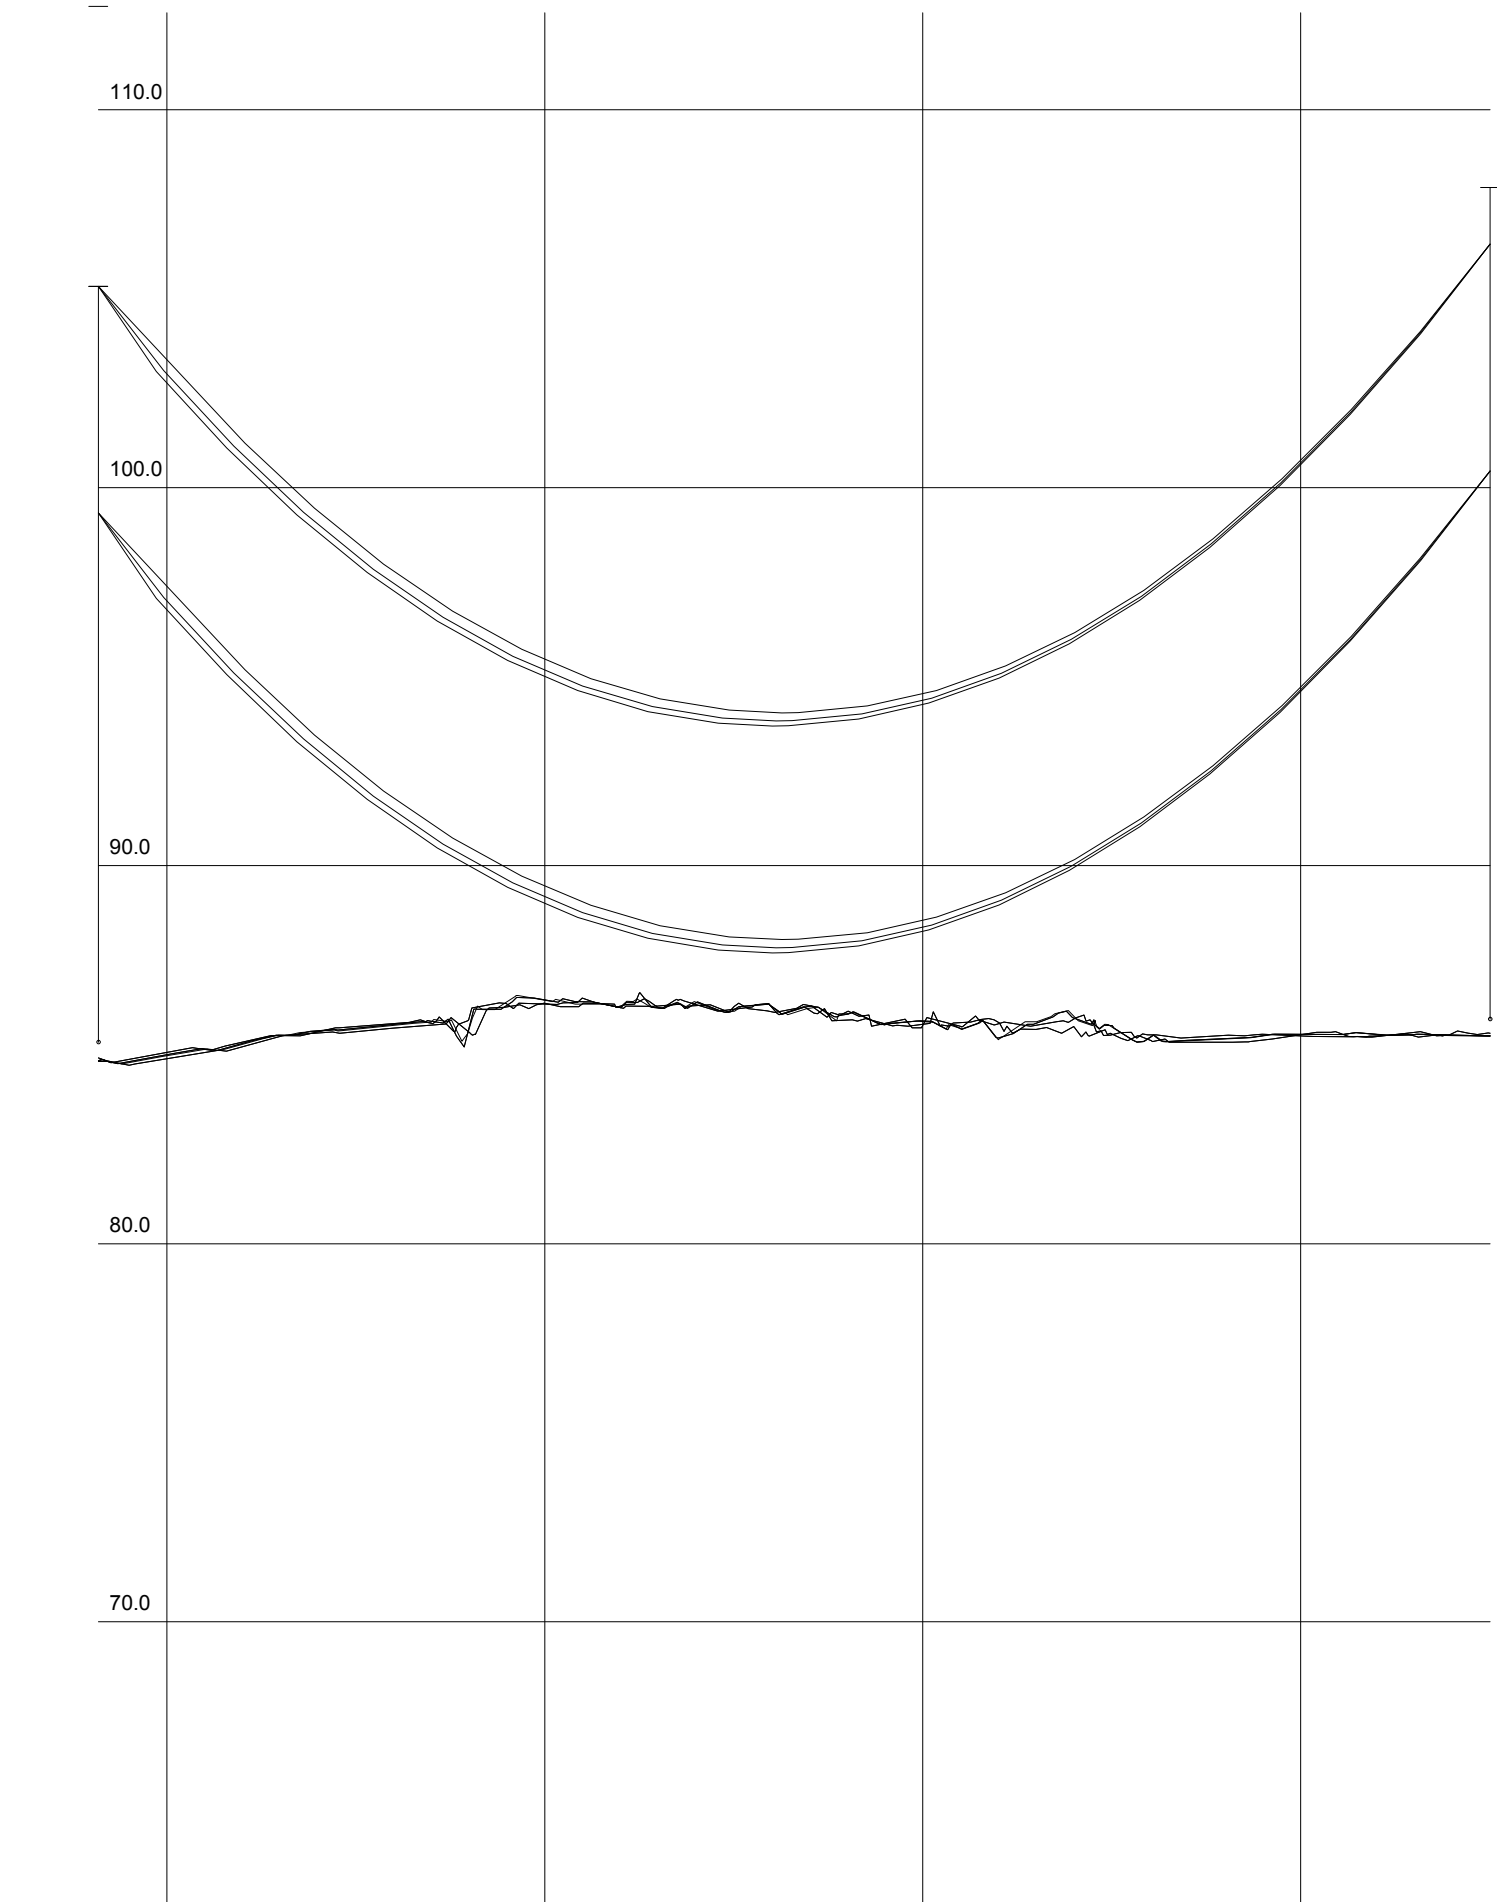
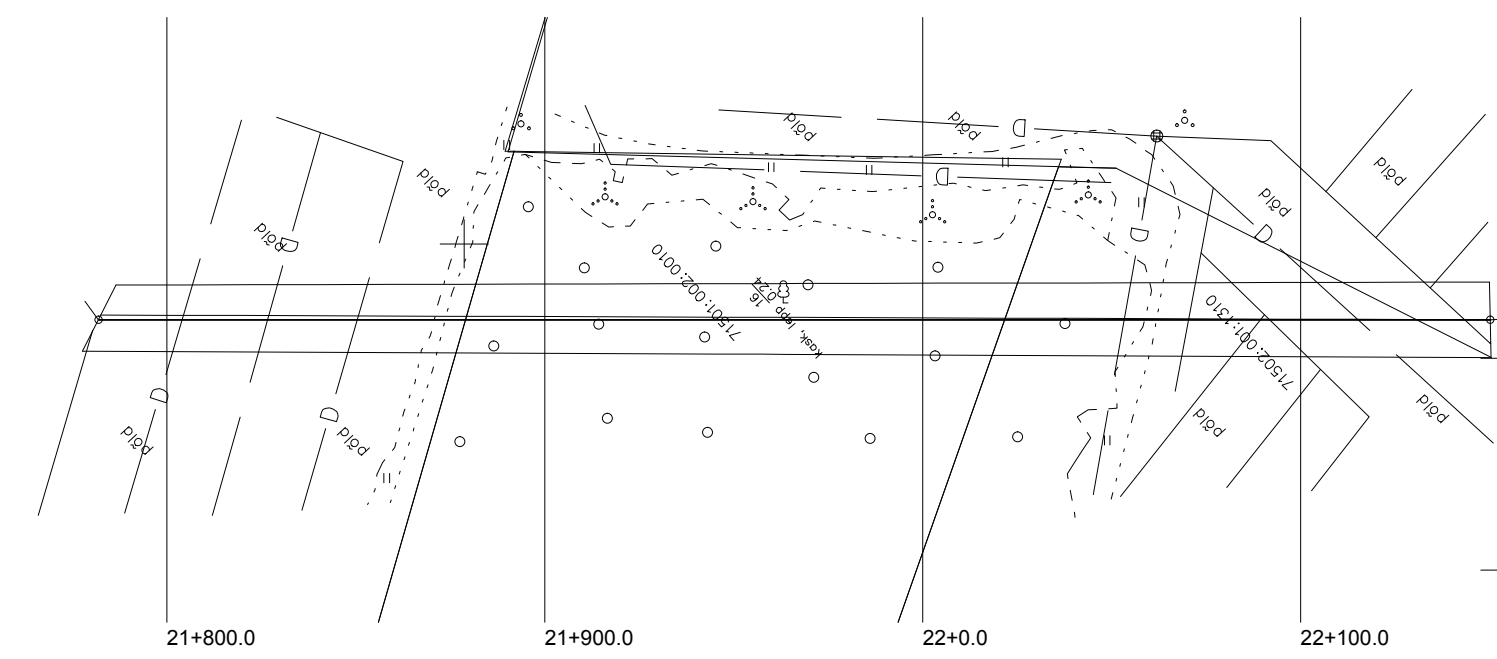
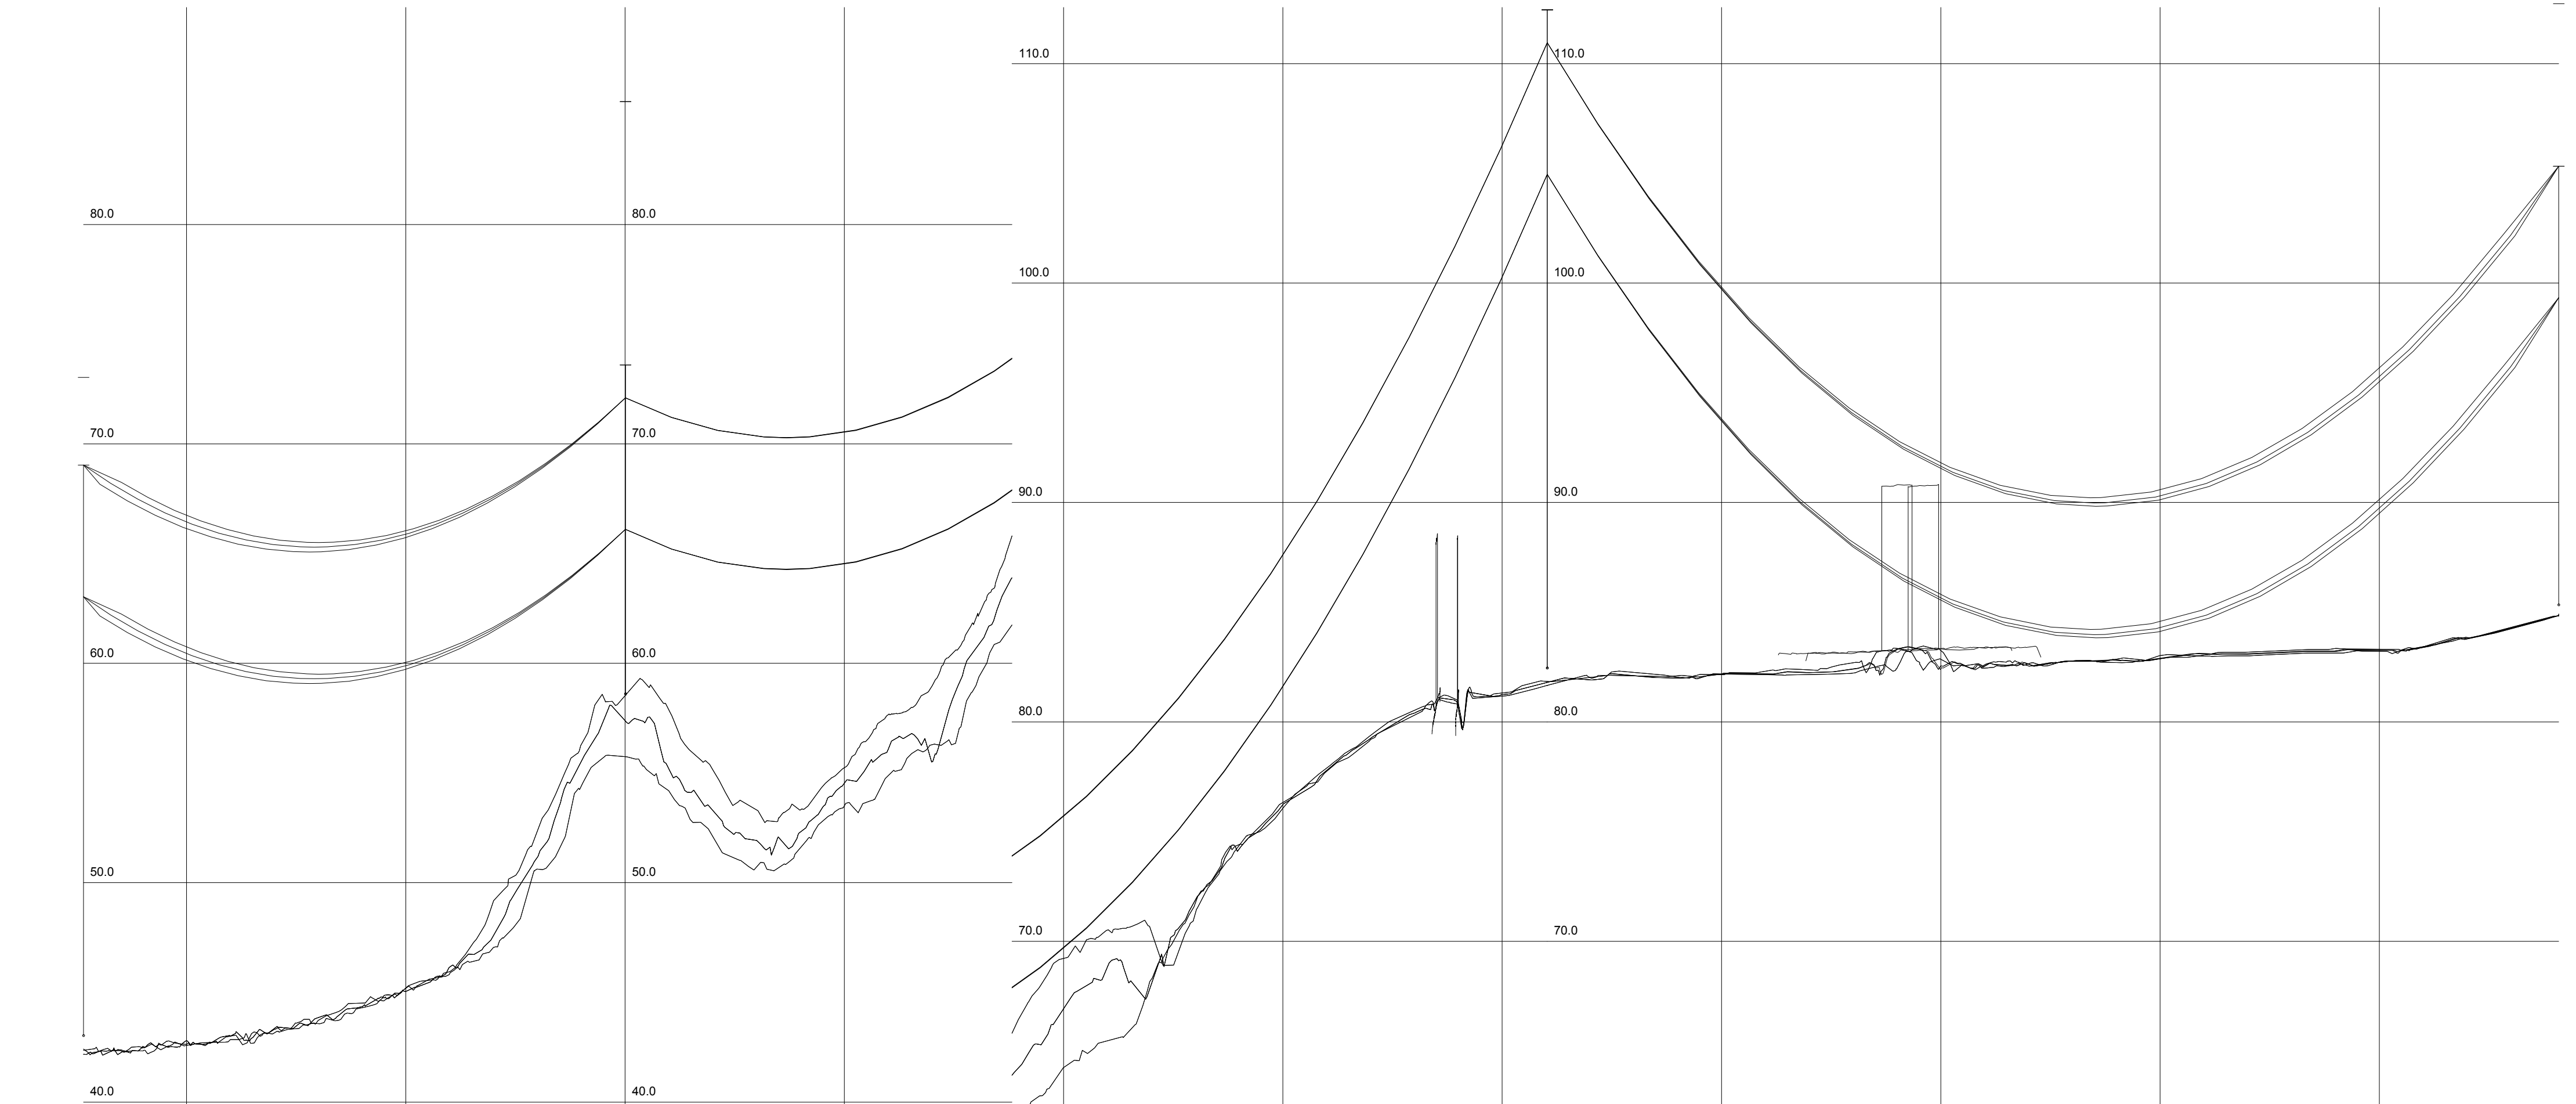


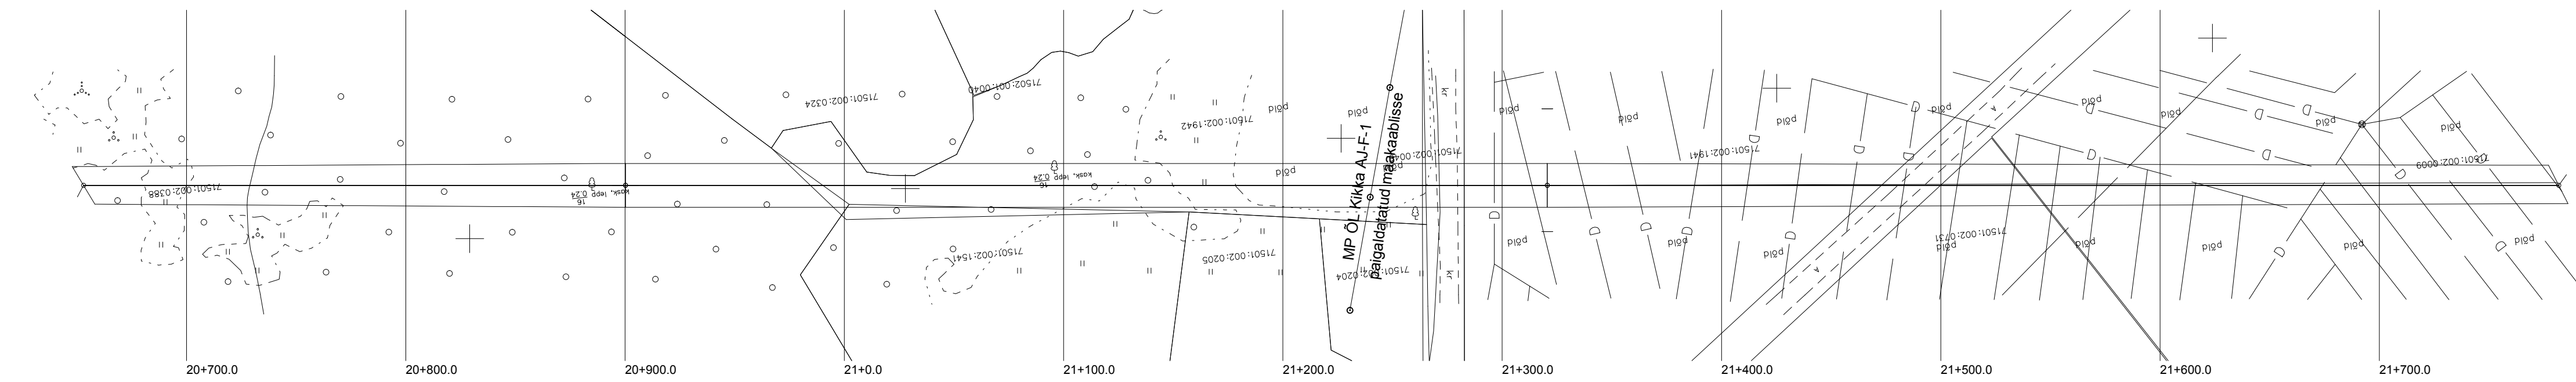

Masti number	151Y	152Y	153Y	154Y	154Y	155Y	155Y	156Y	156Y	157Y	158Y						
Masti tüüp ja kõrgus	AT2G 26.0	S(AT)2G 15.0	S2G 30.0	AT2Y 20.0	AT2Y 20.0	S2G 22.0	S2G 22.0	AT2Y 20.0	AT2Y 20.0	S2G 27.0	AS2G 18.0						
Piketaaz, Visang [m]	20+653	247	20+900	420	21+321	461	21+782	21+782	368	22+150	22+150	351	22+501	22+501	433	22+934	23+193
Nurk	68.8 o	0.0 o	0.0 v	59.9 v	59.9 v	3.1 v	3.1 v	23.5 o	23.5 o	22+934	23 o	23 o	23.5 o	23.5 o	23.5 o	23.5 o	23.5 o