




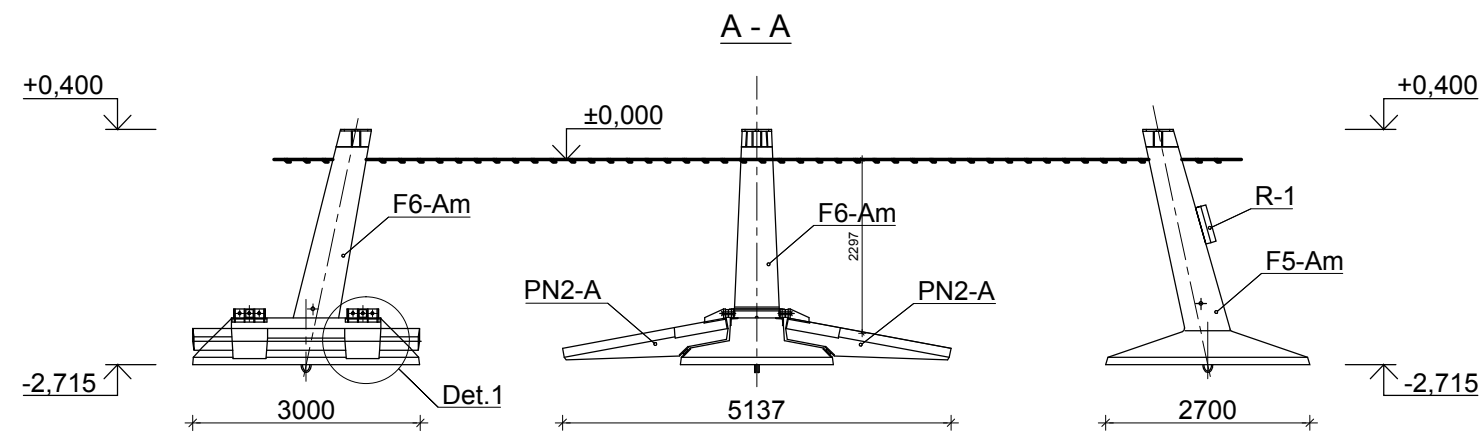

**VUNDAMENTIDE PAIGALDUSPLAAN SÕRESTIK TORNMASTIDELE
SKEEM " T-IV "**

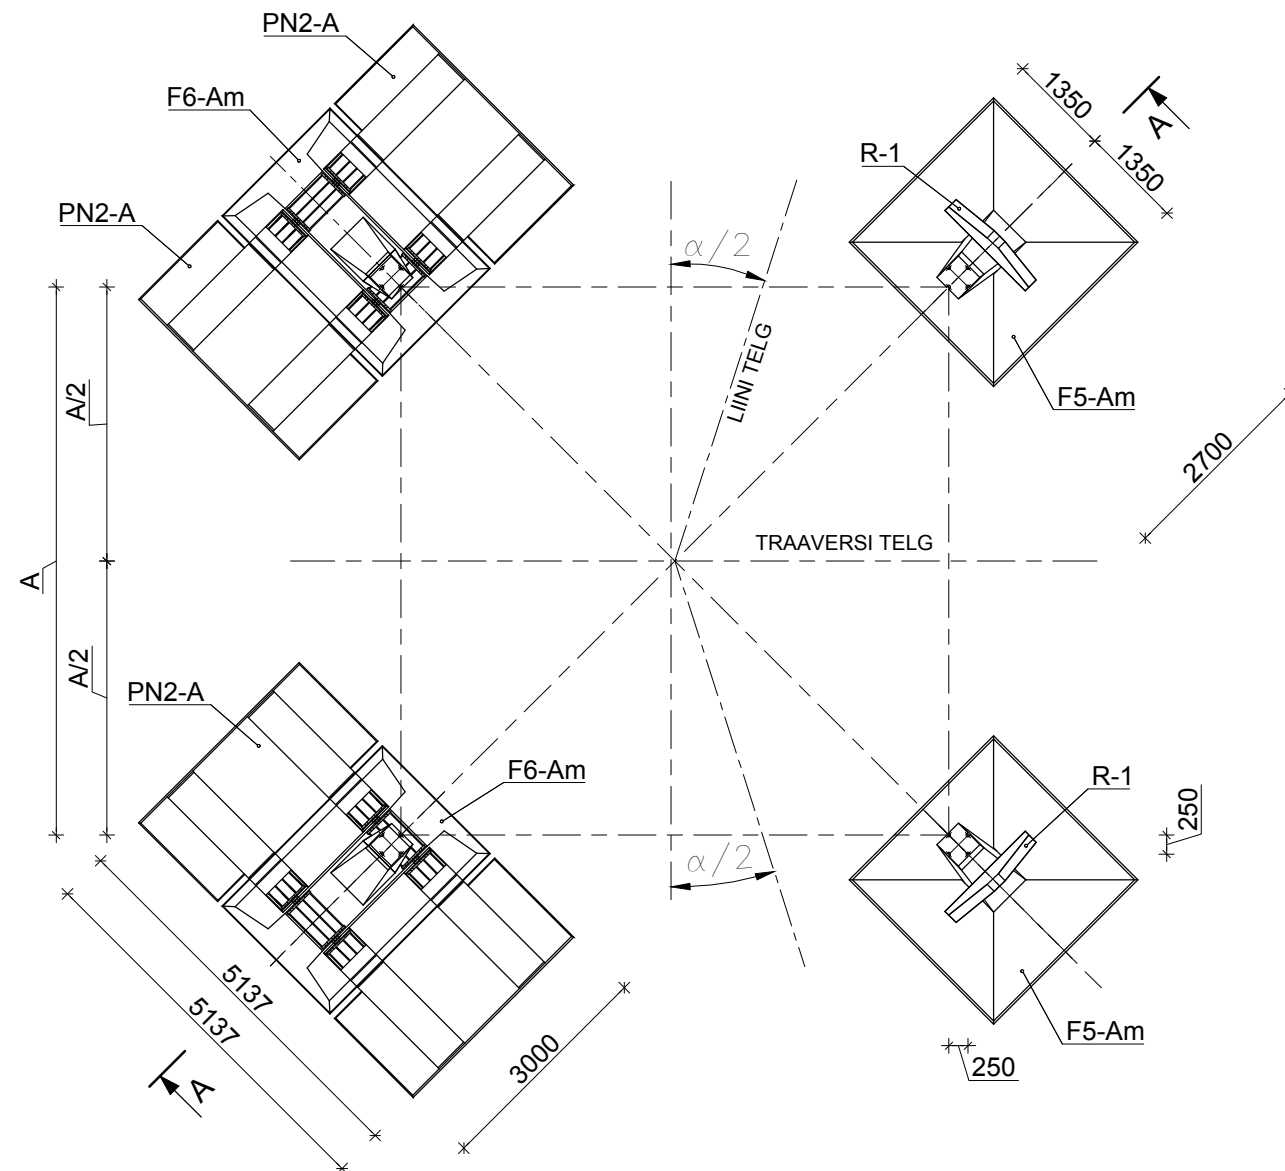


Masti nr	Masti tähis	Alumise traaversi kõrgus (m)	A (mm)	B (mm)	C (mm)	α
118Y	AT2Y 20	20	7150	4393	4544	P.34,85°
137Y	AT2Y 20	20	7150	4393	4544	P.32,37°
121Y	AT2Y 20	20	7150	4393	4544	P.49,91°
154Y	AT2Y 20	20	7150	4393	4544	V.53,96°
109Y	AT2Y 23	23	7818	4865	5016	P.16,72°
164Y	AT2Y 26	26	8475	5330	5481	V.4,00°

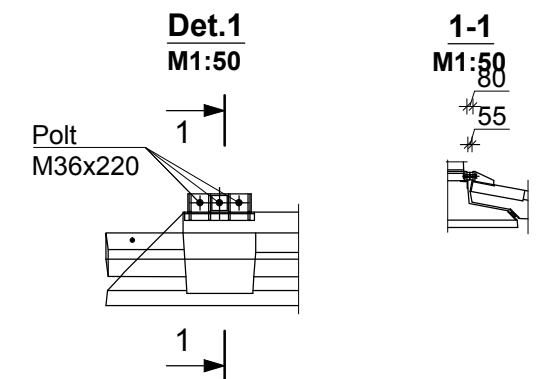

Märkused:

1Tabelis esitatud mõõtmed on projektmõõtmed. Tegelikud punktide koordinaadid vt. tabel Mastide mõõdistamise protokoll.

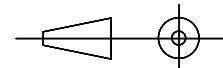					
Objekt		330/110kV Tartu-Sindi õhuliini ehitus II ehitusetapp, Oiu-Viljandi		Projekteeris/Kuupäev A. Obozenko/22.11.2010	
Joonise nimi		Vabaltseisva ankrumasti vundamentide skeem T-IV		Kontrollis/kuupäev H.Vihman/03.12.2010	
Mõõtka		Formaat		Joonise number	
1 : 100		KPL1010-K2.2-4.1.1.04		Muudatus	
				Staatust	
				Teostusjoonis	