


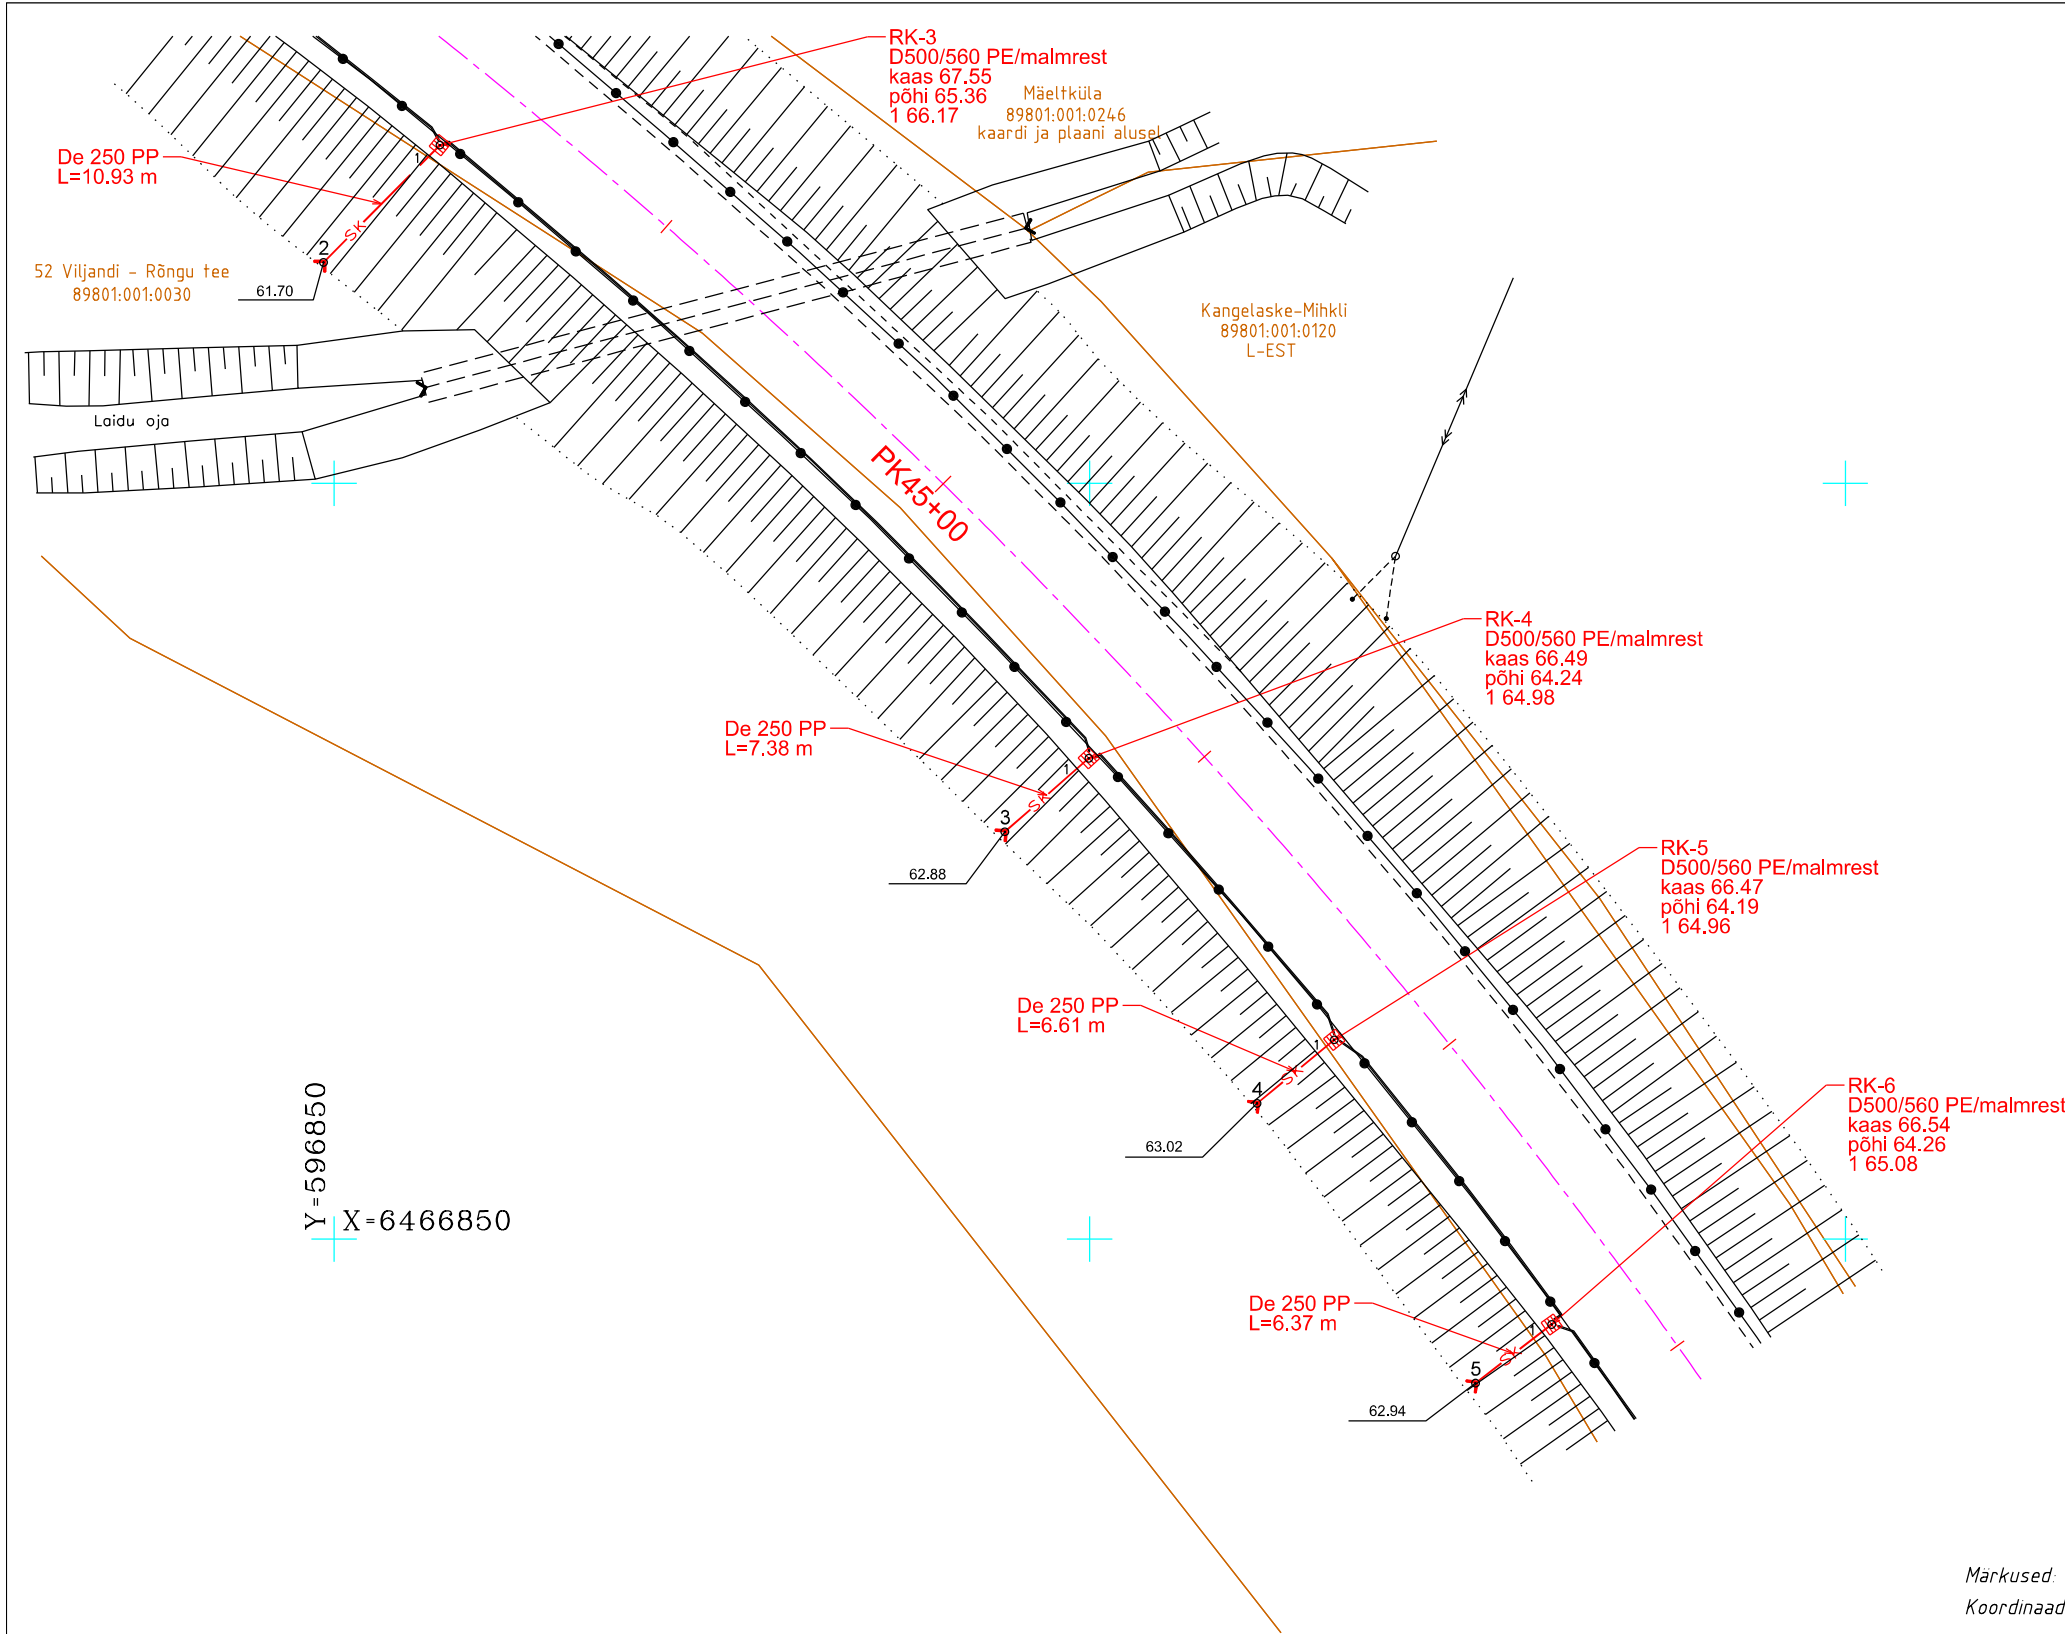

Sajuveetorustiku koordinaadid

JNr	N	E
RK-3	6466922.36	596857.00
2	6466914.61	596849.30
RK-4	6466881.80	596899.94
3	6466876.95	596894.39
RK-5	6466863.18	596916.18
4	6466858.98	596911.08
RK-6	6466844.36	596930.57
5	6466840.47	596925.53

Markused:
Koordinaadid riiklikus L-Est 97 süsteemis, kõrgused Balti 77 süsteemis

TIPPGEO TIPPGEO OÜ Papnõidu 5, 80010 PÄRNU tel. 4434160 fax 4435183 GSM 50 12 795 Registrikood 11949457 Litsentsid: 714 MA, 589 MA-k (Indrek Sauvali) EMTAK 71122, MTR-i reg. nr. EEG000210 <td colspan="4">Objekt:</td> <td colspan="2">Riigimaantee nr 52 Viljandi-Rõngu km 3.1-7.0 rekonstrueerimine</td>		Objekt:				Riigimaantee nr 52 Viljandi-Rõngu km 3.1-7.0 rekonstrueerimine	
		Joonis:			Mõõtka:	Leht / lehti:	
		Sajuvee- ja drenaazitorustiku teostusjoonis			1:500	2 / 4	
		Aadress / asukoht:			Tellija:		
Viljandi vald, Viljandi maakond			Nurme Teedehitus OÜ				
Mõõdistas	13. november 2017	Indrek Sauvali			Töö nr:	2016TG283	
Plaani koostas	17.november 2017	Indrek Sauvali			Kaardileht:		
Vastutab		Indrek Sauvali			Fail:	2016TG283_SK_tj.dgn	