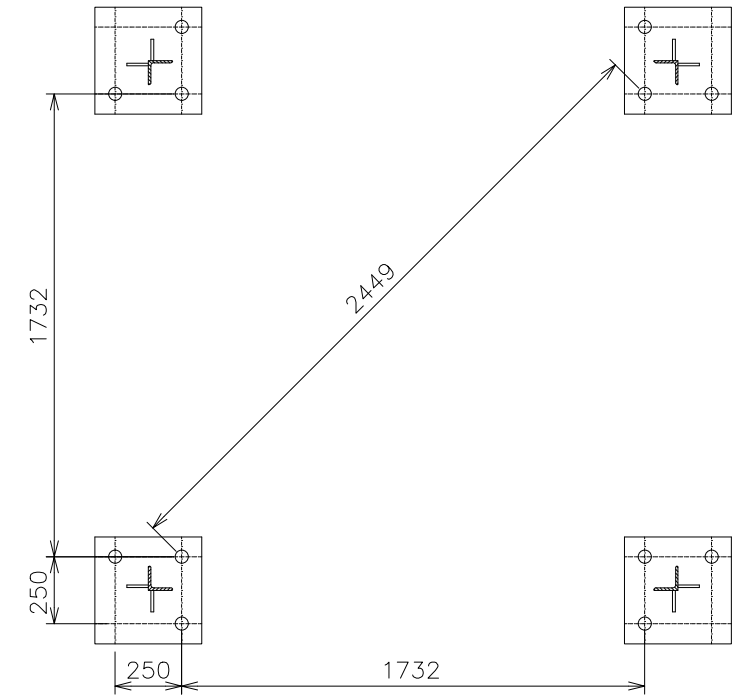
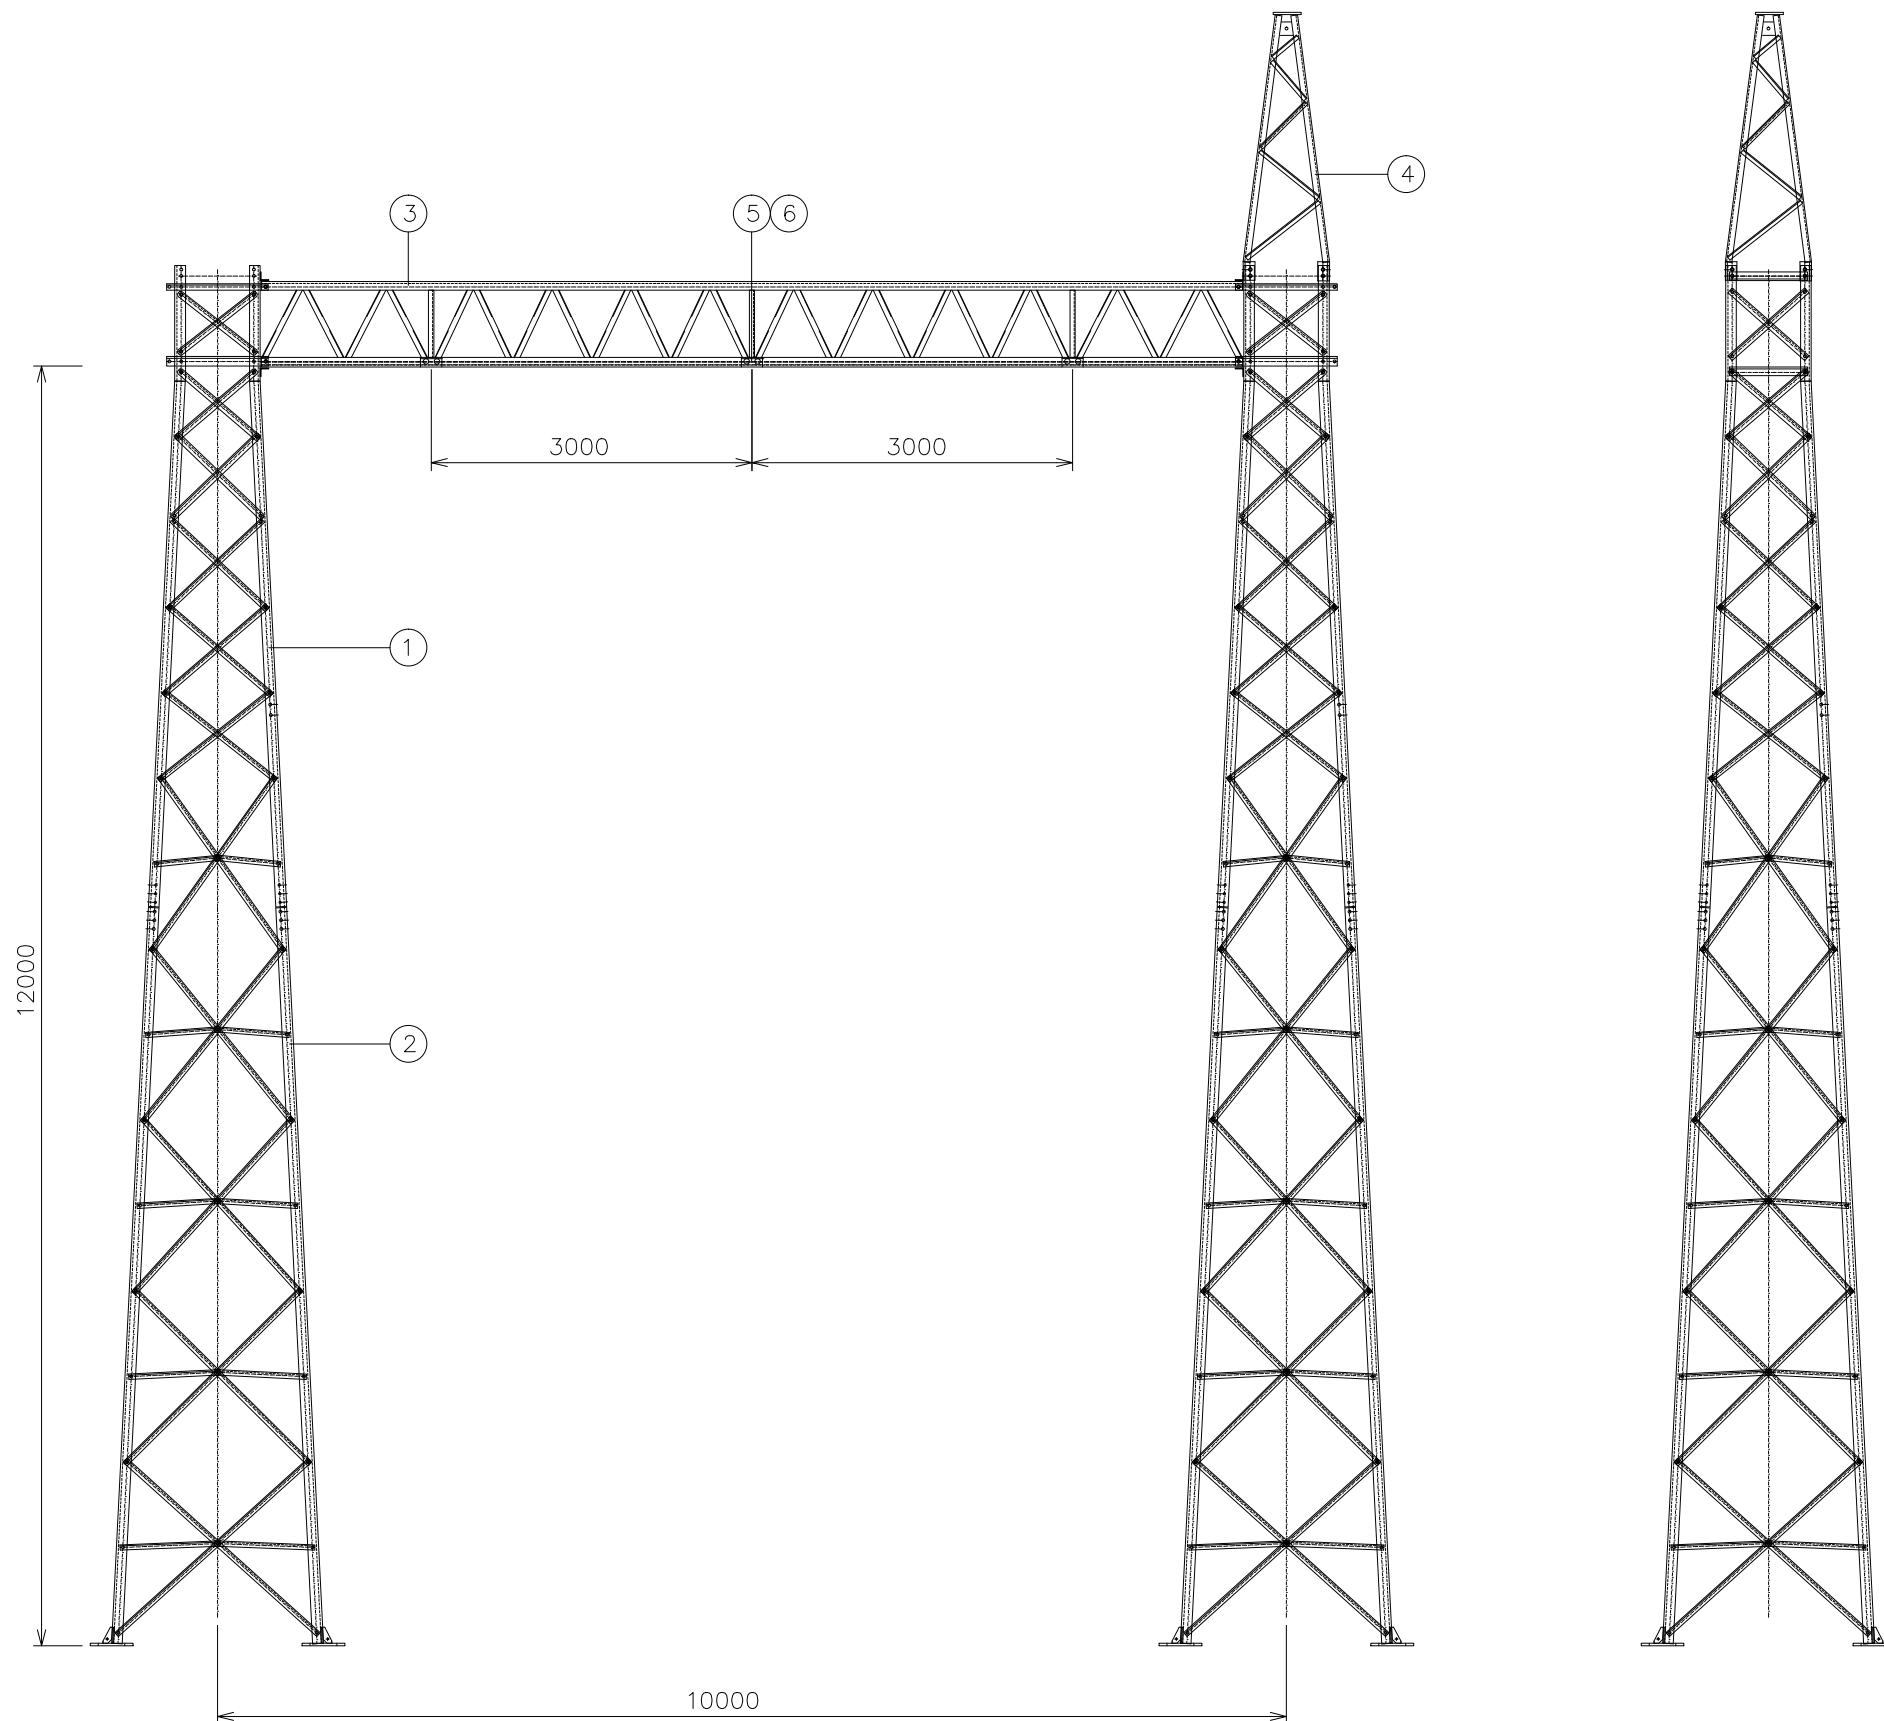
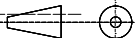


DISTANCES OF ANCHOR BOLTS
1:20

Märkusi:

1. Käesolev lahendus on sama, mis L157 M5 (joon KPL1010-K1.2-3.2).
2. Portaalmasti joonis on kujutatud vaadatuna Viljandi aj poolt.

6	U-BOLT_UM20x80x190/60			3
5	U-BOLT_UM30x100x250/100			6
4	EARTHWIRE_EXTENSION	KPL1010-K1.2-3.9		1
3	CROSSARM	KPL1010-K1.2-3.6		1
2	LEG_LOWER_PART	KPL1010-K1.2-3.5		2
1	LEG_UPPER_PART	KPL1010-K1.2-3.4		2
PART	NAME	QUALITY OR DRAWING / STANDARD	MASS	PCS

 	Filename	Replaces	
		Replaced by	
330/110kV Tartu-Sindi õhuliini ehitus SUPPORT 5E for L105B M165 GENERAL DRAWING		Designed A.USKI	Date
		Drawn JL	Size
		Appr.	A2
		Drawing number	Rev.
		KPL1010-K2.2-3.9	4.01
		Sheet	Scale
			1:50