

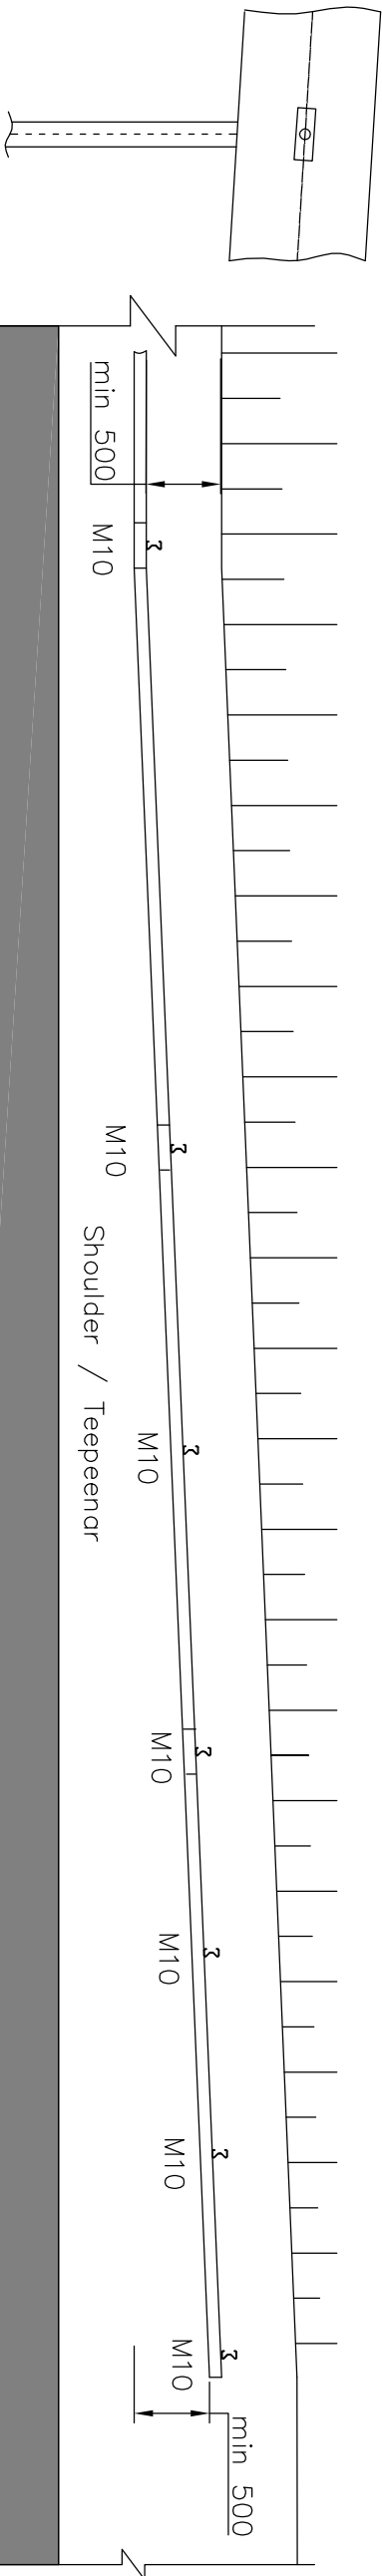
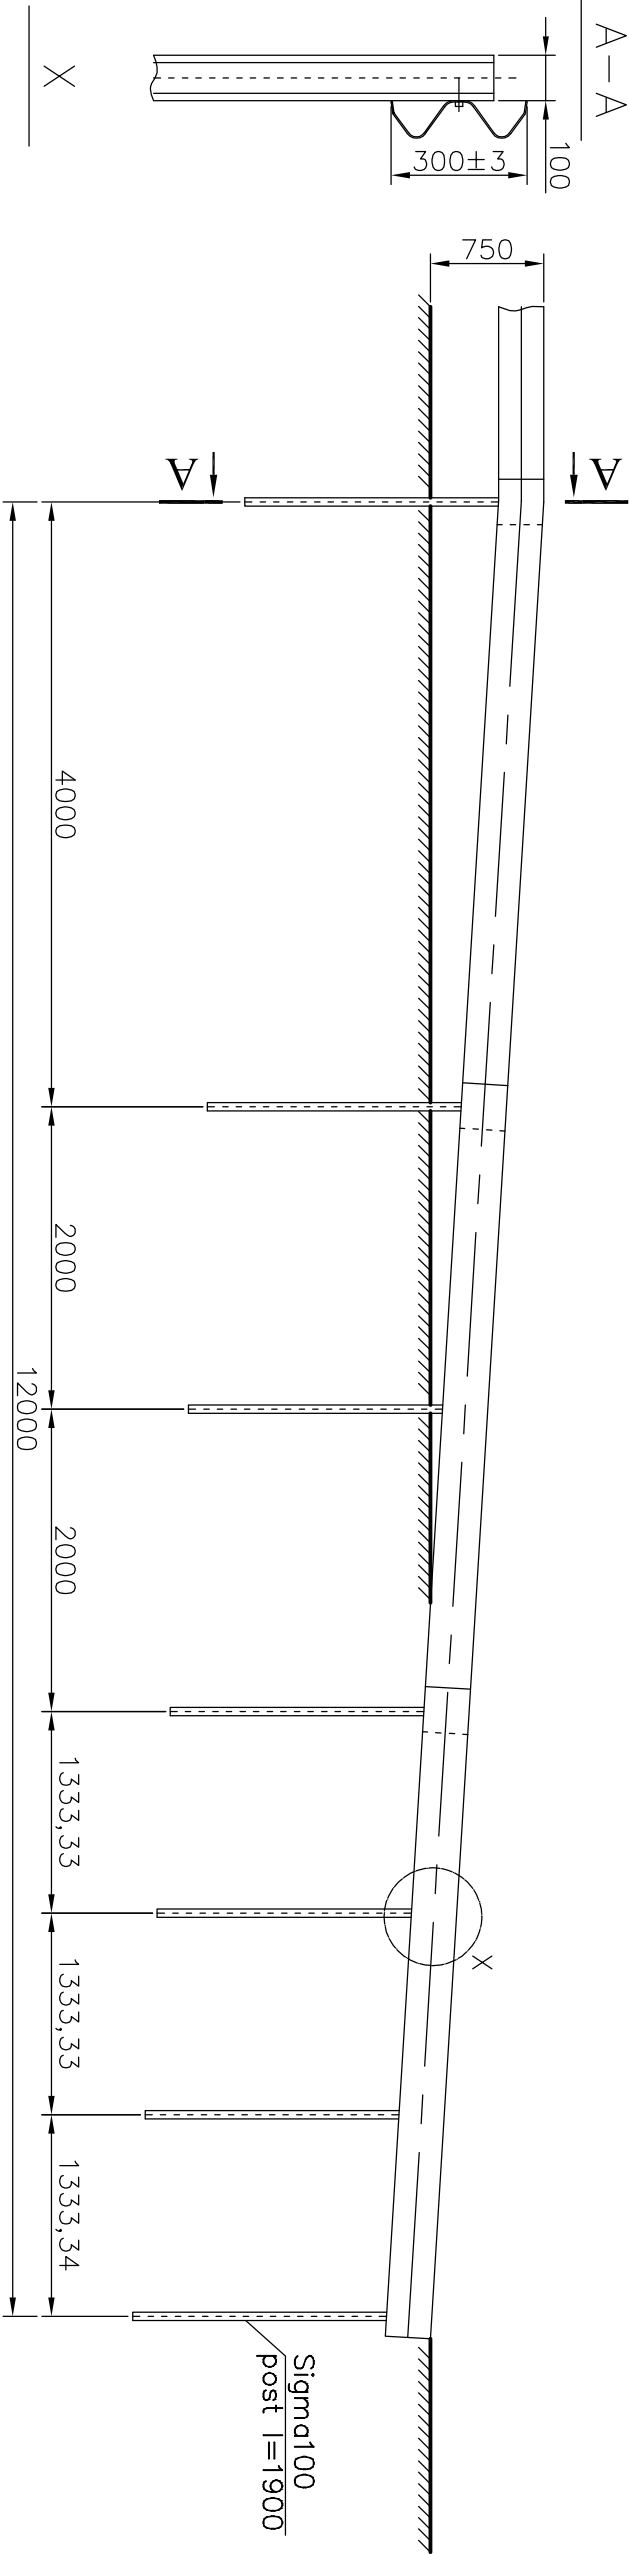
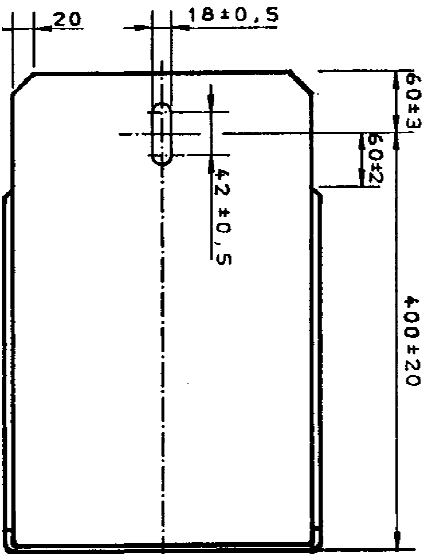


GUARDRAIL DOWNLEAD / PÕRKPIIRDE MAHAVIIK

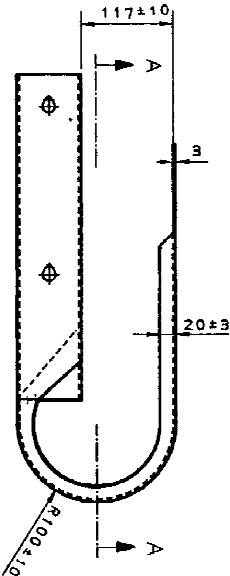

END DETAIL - "FISHTAIL" / OTSA DETAIL - "KALASABA"

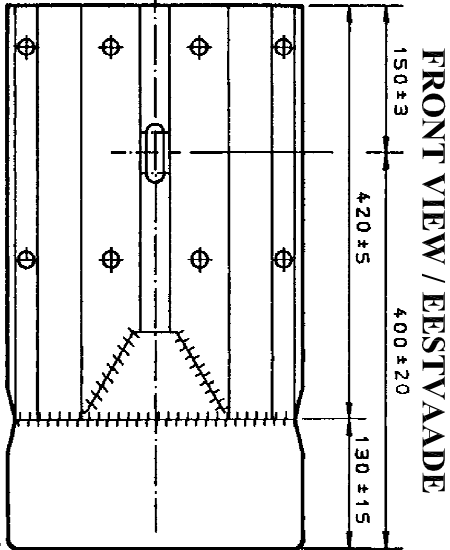

|                     |                  |                         |                                                                           |
|---------------------|------------------|-------------------------|---------------------------------------------------------------------------|
| DESIGNER/PROJ.      | EG 10765904-0001 | CLIENT/                 | PÄRNU TEEDEVALITSUS                                                       |
| 457 MIA             | TEH. LIA         | TEL. LIA                |                                                                           |
| <b>Reaalprojekt</b> | <b>KEH. LIA</b>  | <b>KEH. LIA</b>         |                                                                           |
| LICENCE:            | 2001/70          | SECTION/                | 724157 Raudna - Loodi mnt; km 2,24 - 6,81; lõik Heiali - Ramsi - Rahesema |
| DESIGNED/PROJ.      | G.LAAGUS         | CHECKED/KONTR.          | M.REIER                                                                   |
| S.GRINTSOV          | G.LAAGUS         | M.REIER                 |                                                                           |
| DATE/KUUP.          | Veetr 2007       | DATE/KUUP.              | Veetr 2007                                                                |
| DATE/KUUP.          | Veetr 2007       | SCALE/MOOT              | M 1:50                                                                    |
| DATE/KUUP.          | Veetr 2007       | DRAWING NO./JOONISE NR. | 5.2                                                                       |
| DATE/KUUP.          | Veetr 2007       | PROJ NO                 | P55/06                                                                    |
| DATE/KUUP.          | Veetr 2007       | REV                     | 0                                                                         |