


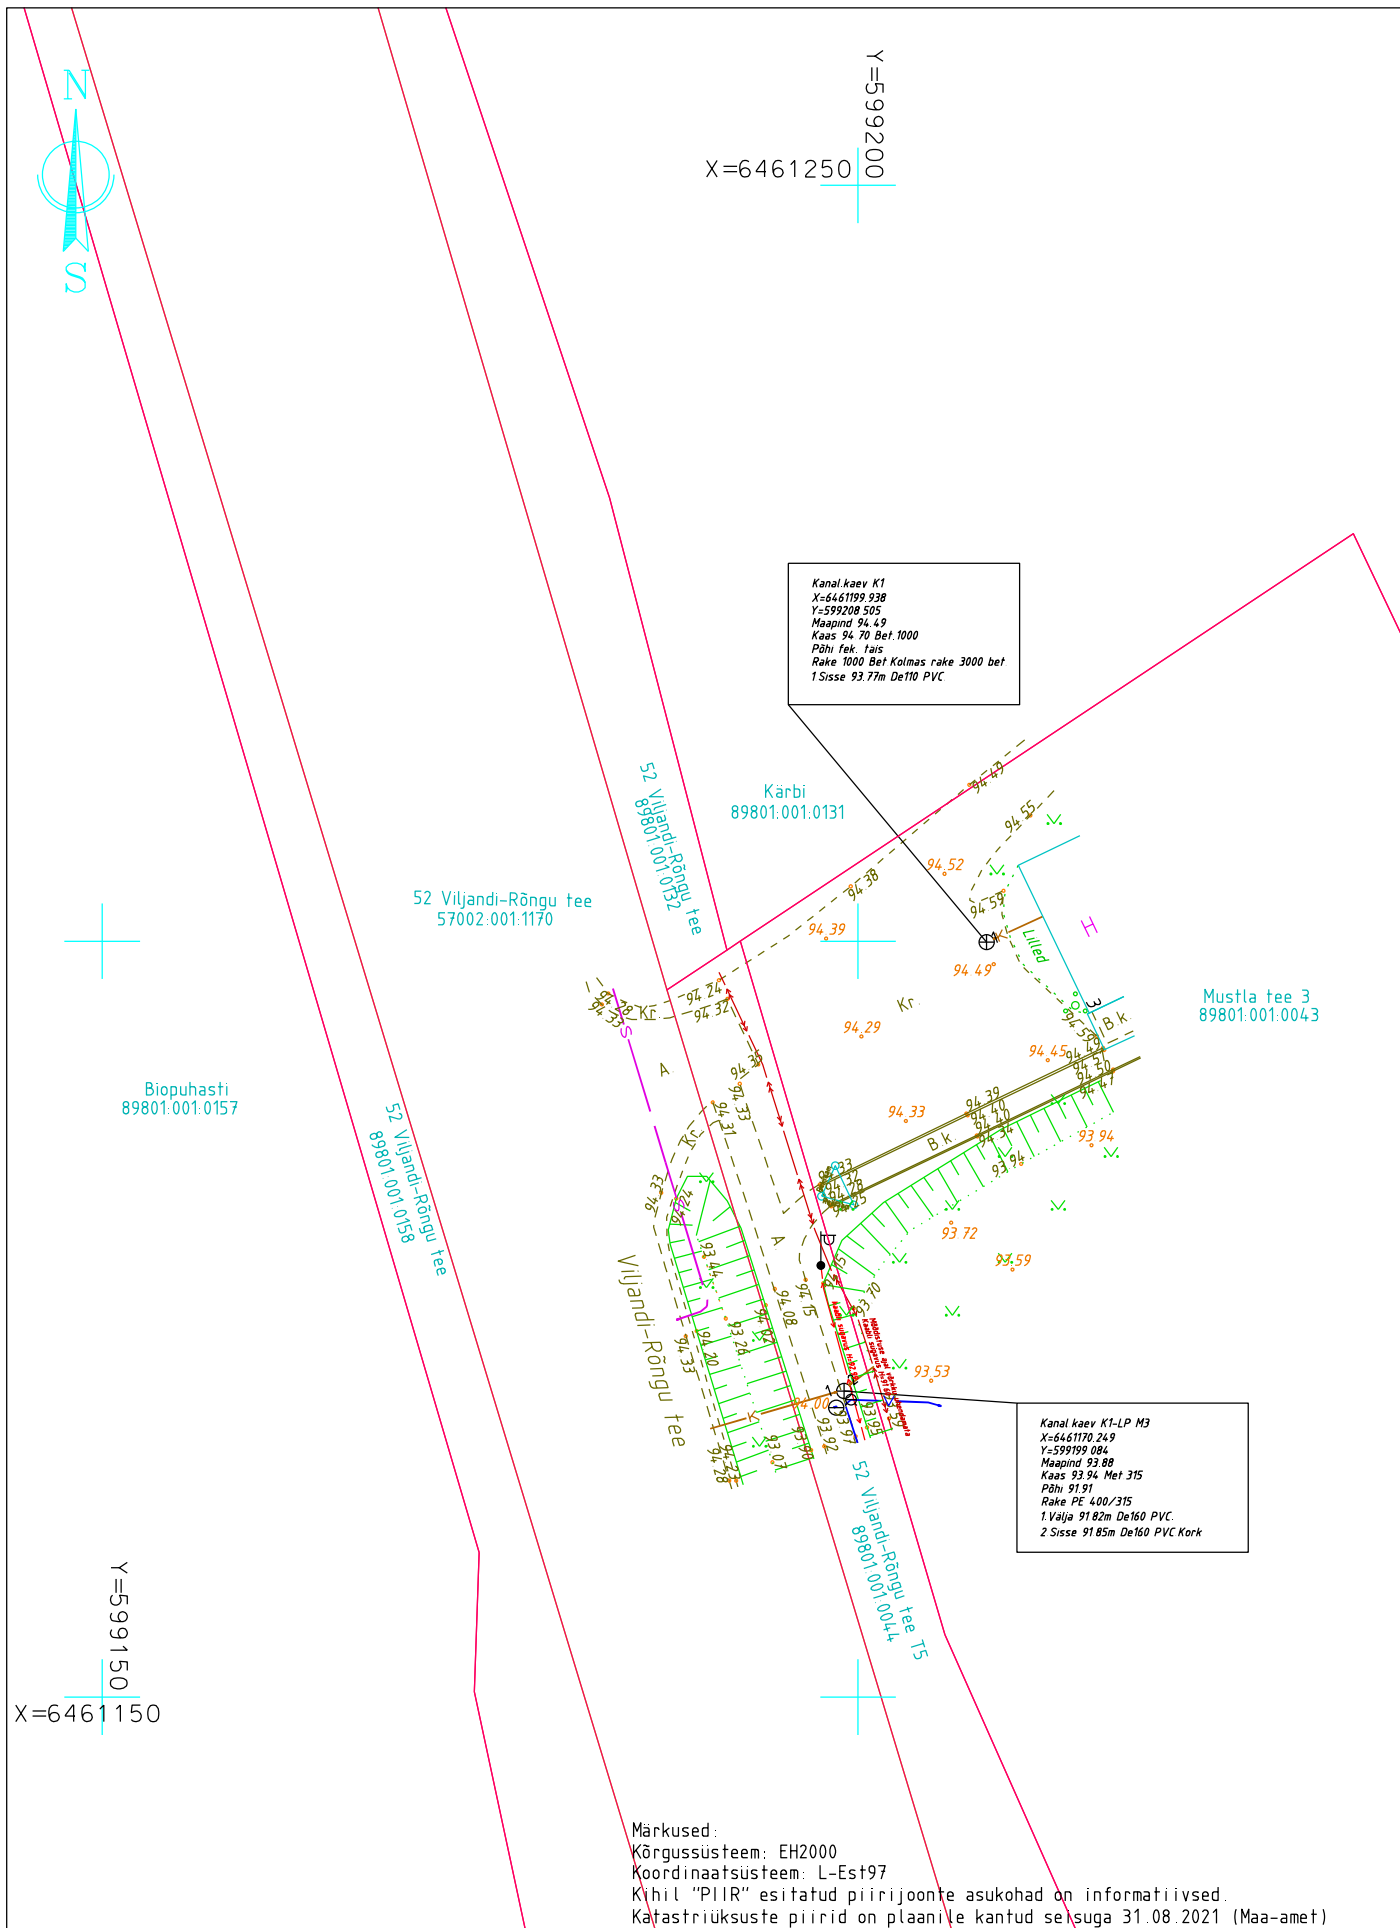

Töö nr. GD21217			Viljandi vald, Holstre küla Mustla tee 3 (89801:001:0043)		
Koostas	K.Laos		Geodeetiline alusplaan	1:500	LEHT
Geodeet	M.Sepp			08.2021	1
Tellija	Inseneribüroo Nugis OÜ		W Vara OÜ Uku tn 11, Viljandi 71013, Ärireg. Kood 14229120 Kutsetunnistus 164605, Geodeet tase 6, MTR EEG000458.		
A4					