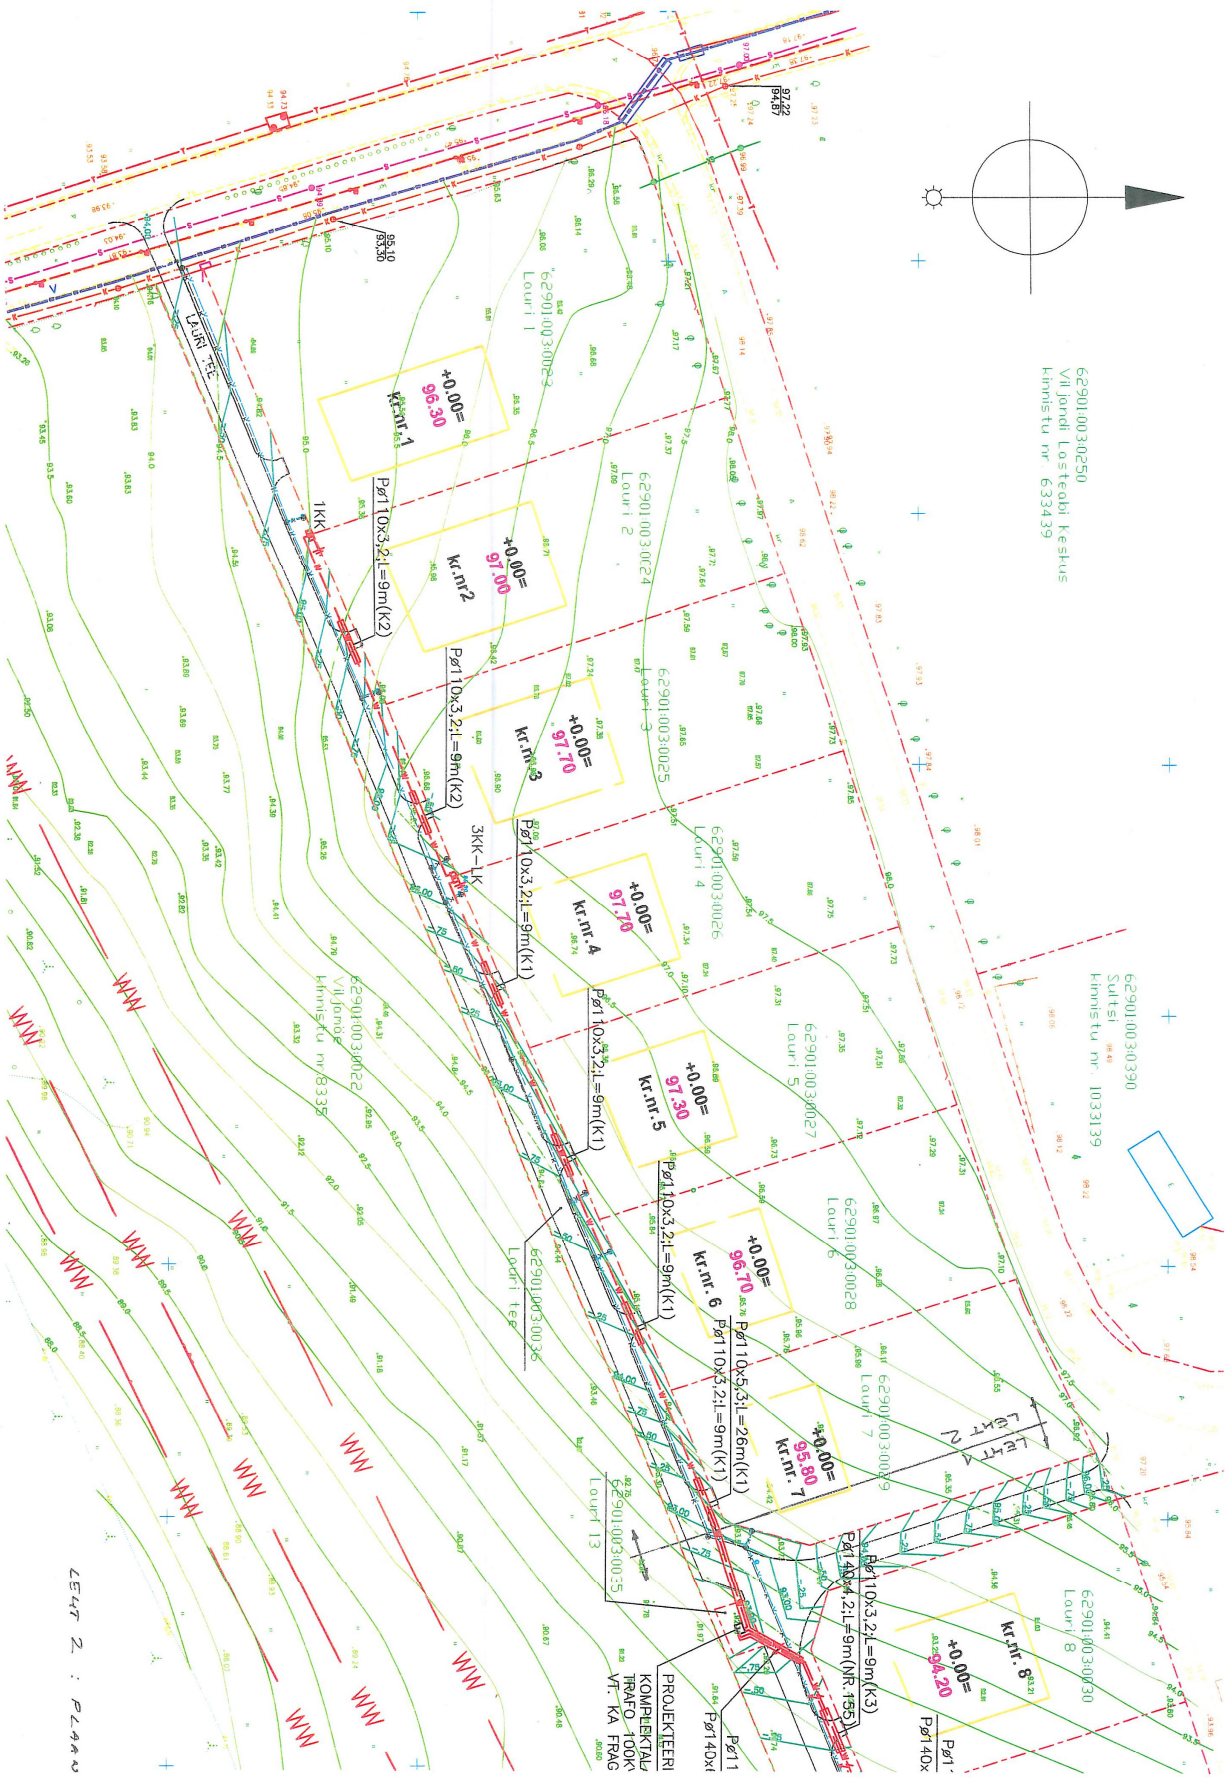


629010030250
Viljandi lüüsi kooli
kinnistu nr. 633439

629010030390
Sutse
kinnistu nr. 1033139

OMANIK : J. LAURI

16.01.2007

PROJEKTEERITAJA : R. PÖLDARU

TEL. 517 9763

[Signature]

16.05.2007, A.

LEHT 2 : PLaan M 1:1000