




JOONIS NR 10

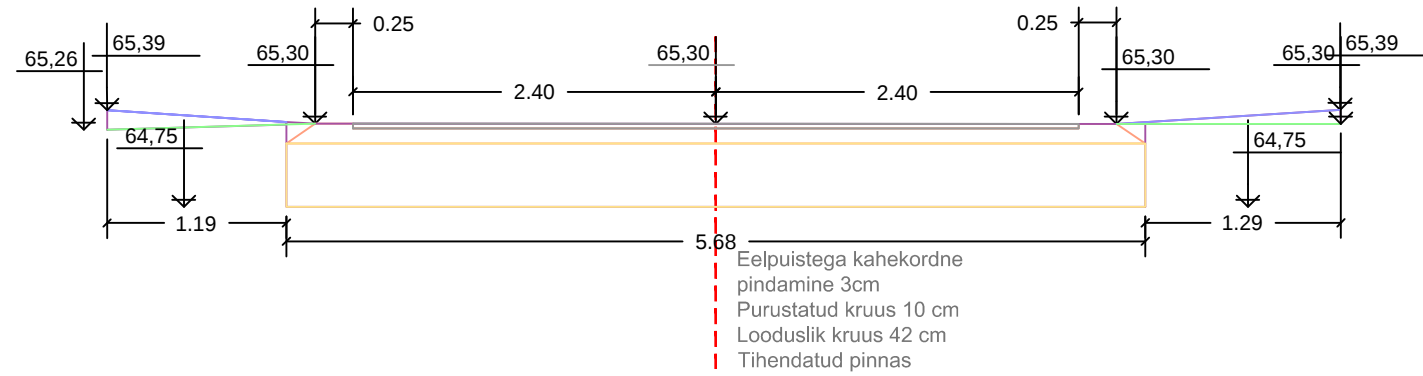


RISTPROFIIL PK 0+25,00
M 1:50

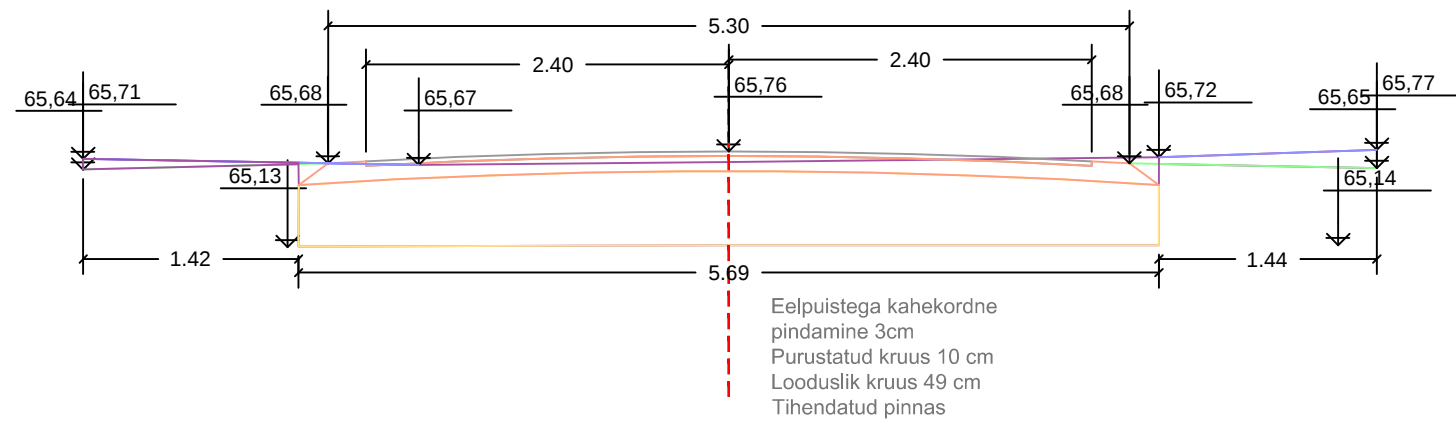


RISTPROFIIL PK 0+50,00
M 1:50

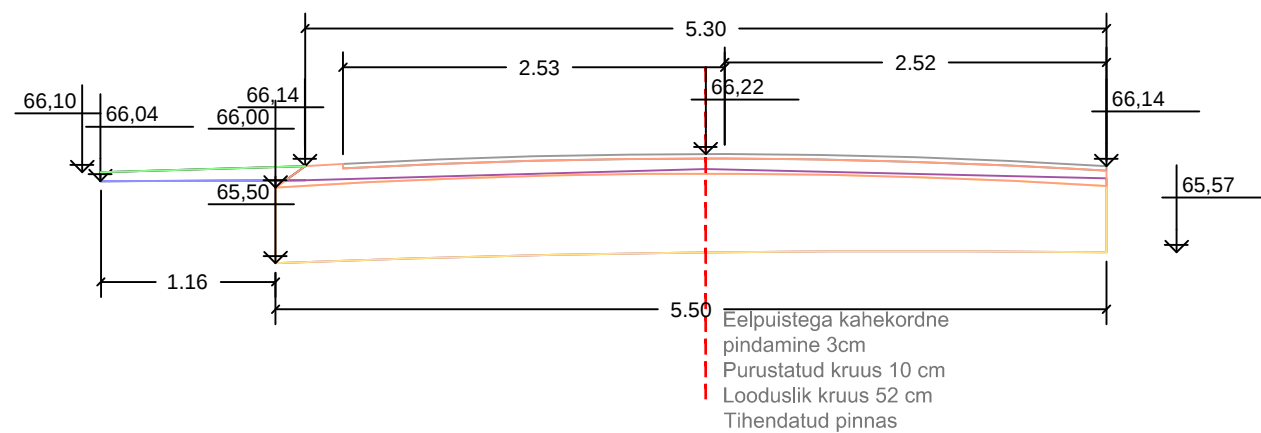

RISTPROFIIL PK 0+71,38
M 1:50

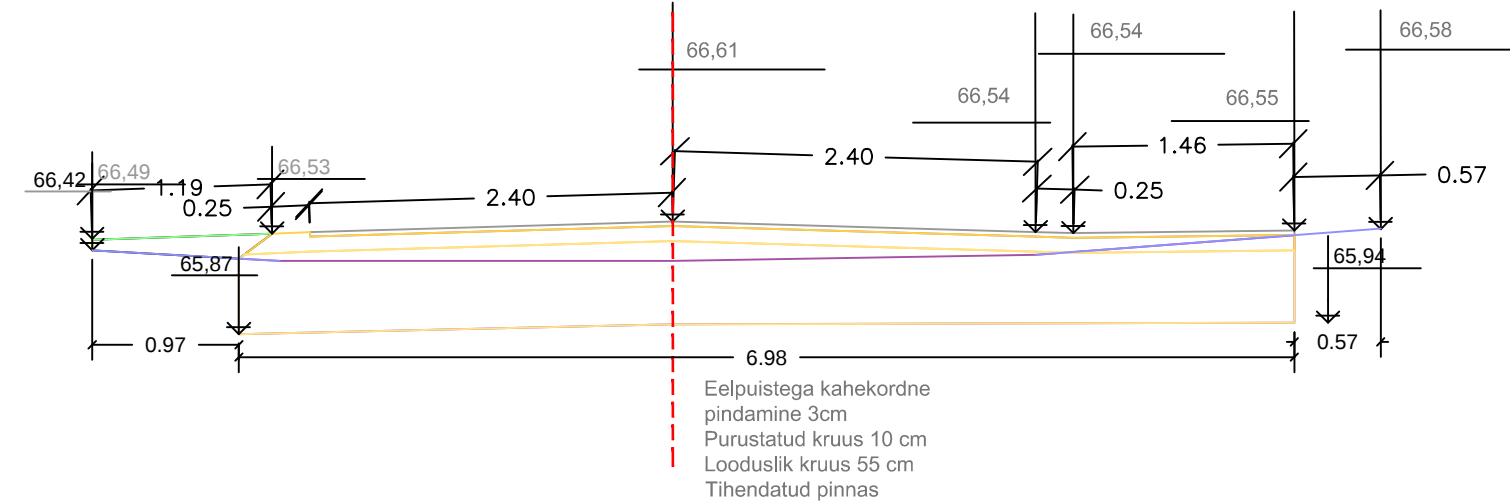

RISTPROFIL PK 1+00,00
M 1:50

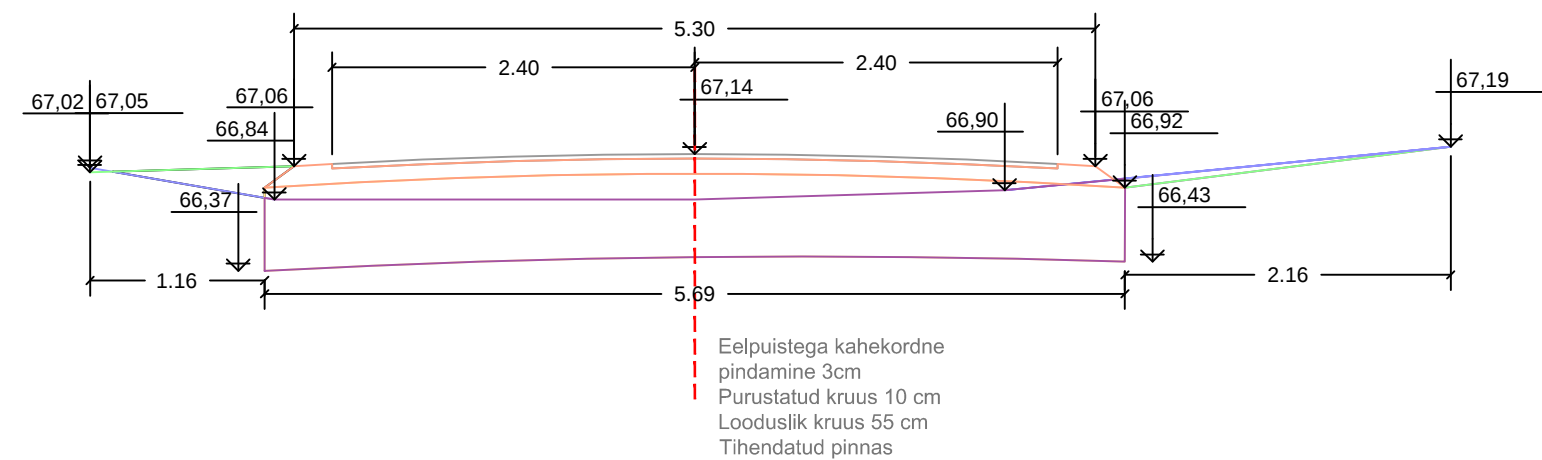

RISTPROFIIL PK 1+50,00
M 1:50

