

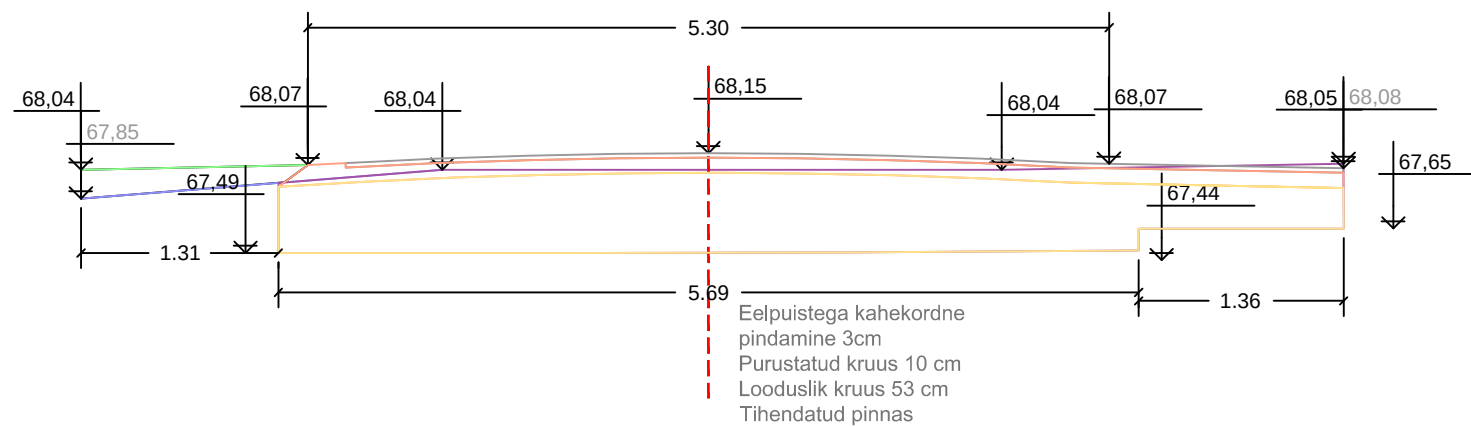
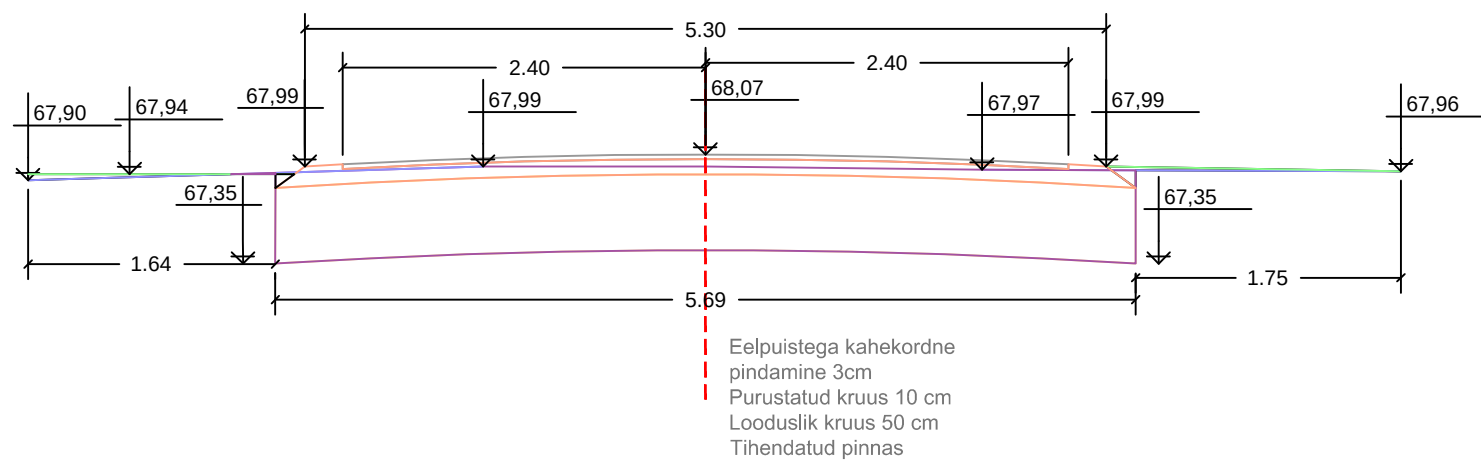


JOONIS NR 12

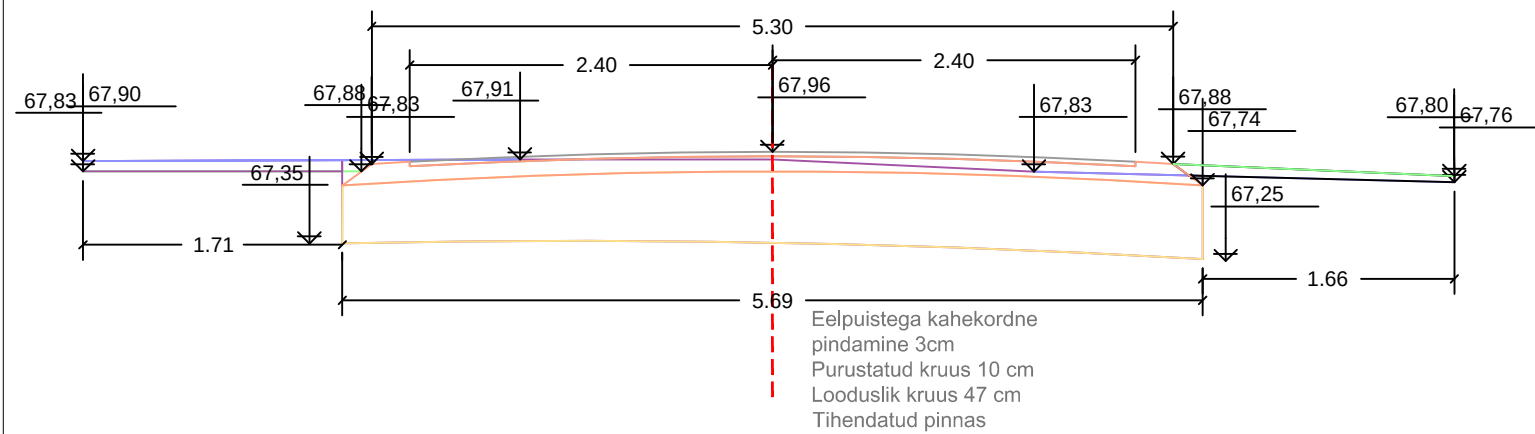

JOONIS NR 13

RISTPROFIL PK 2+50,00
M 1:50

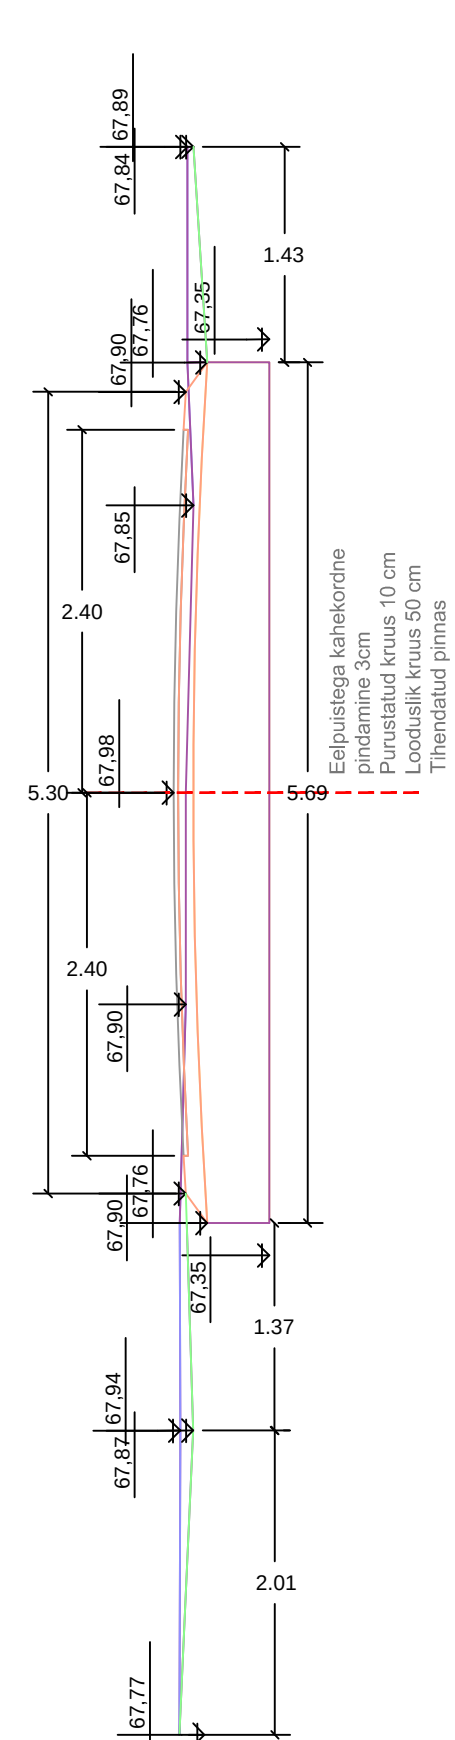

RISTPROFIL PK 2+75,00
M 1:50

