



BUS STOP / BUSSIPEATUS

TYPE IIIa / TÛÛP IIIa


M 1:500

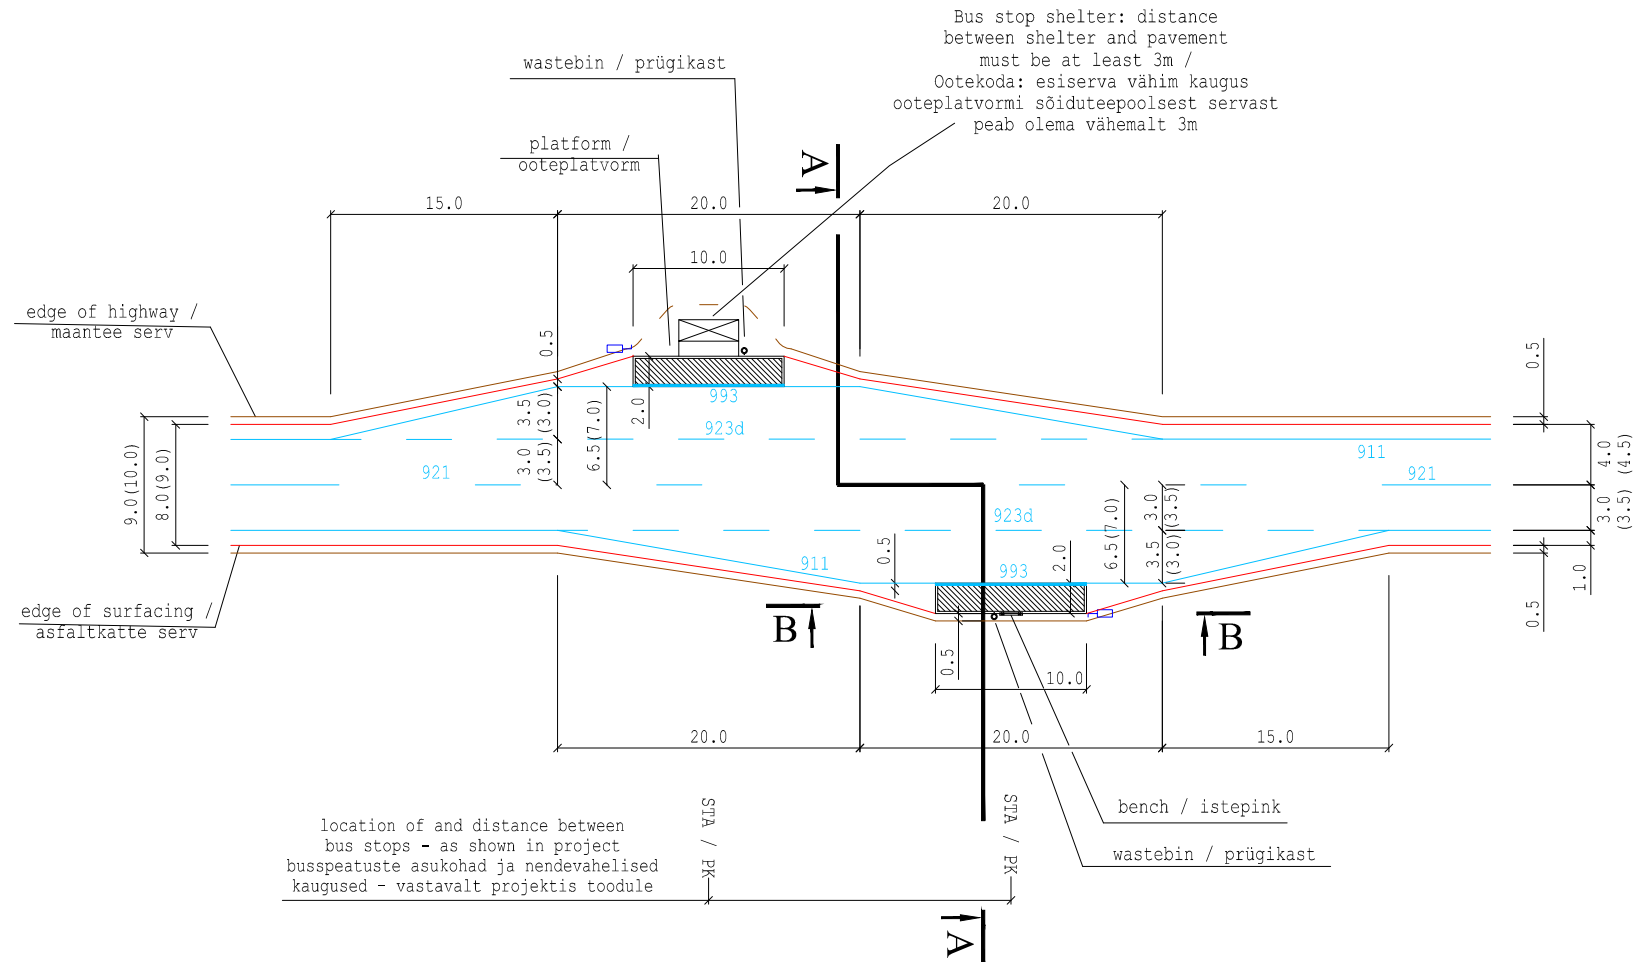

A - A
M 1:100

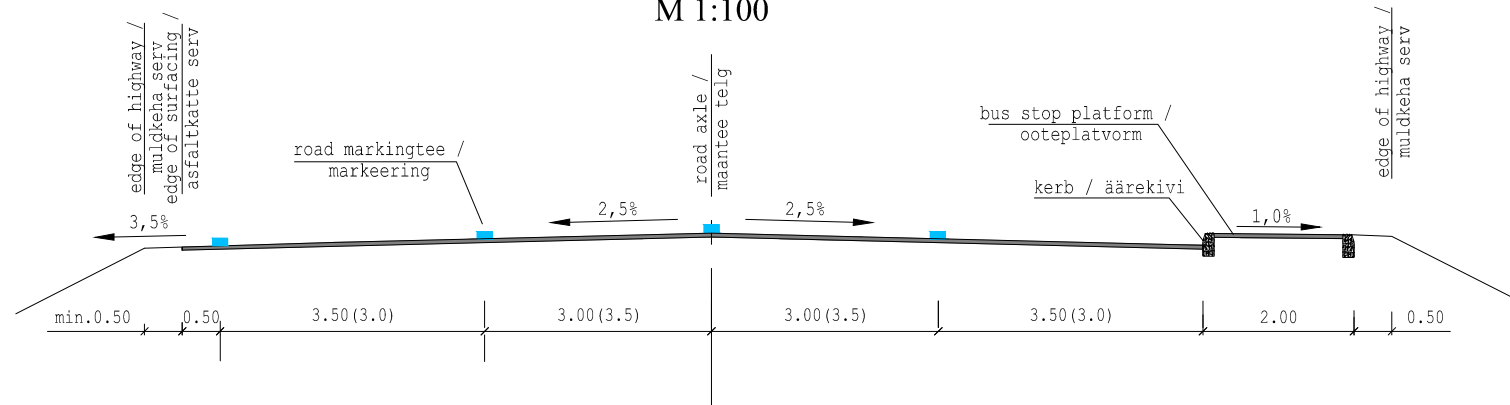

B - B
M 1:100

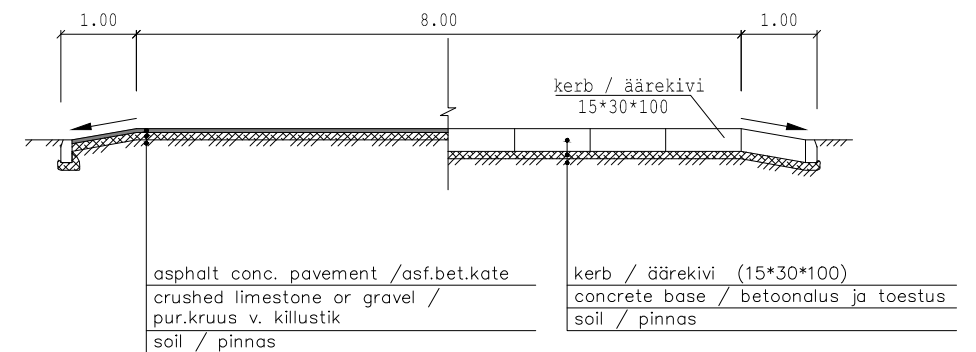

CLIENT / TELLIJAJ

ESTONIAN ROAD ADMINISTRATION / MAANTEEMET

TITLE/ JOONISE N

BUS STOP : TYPE IIIa
BUSSIPEATUS: TÜÜP IIIa

SCALE / MÕÕT.
as shown
vt. joonise

DATE /KUUP.

2004 / 12

DRAWING NO. / JOONISE NR.

ENRASD - 01.3a

V

D