
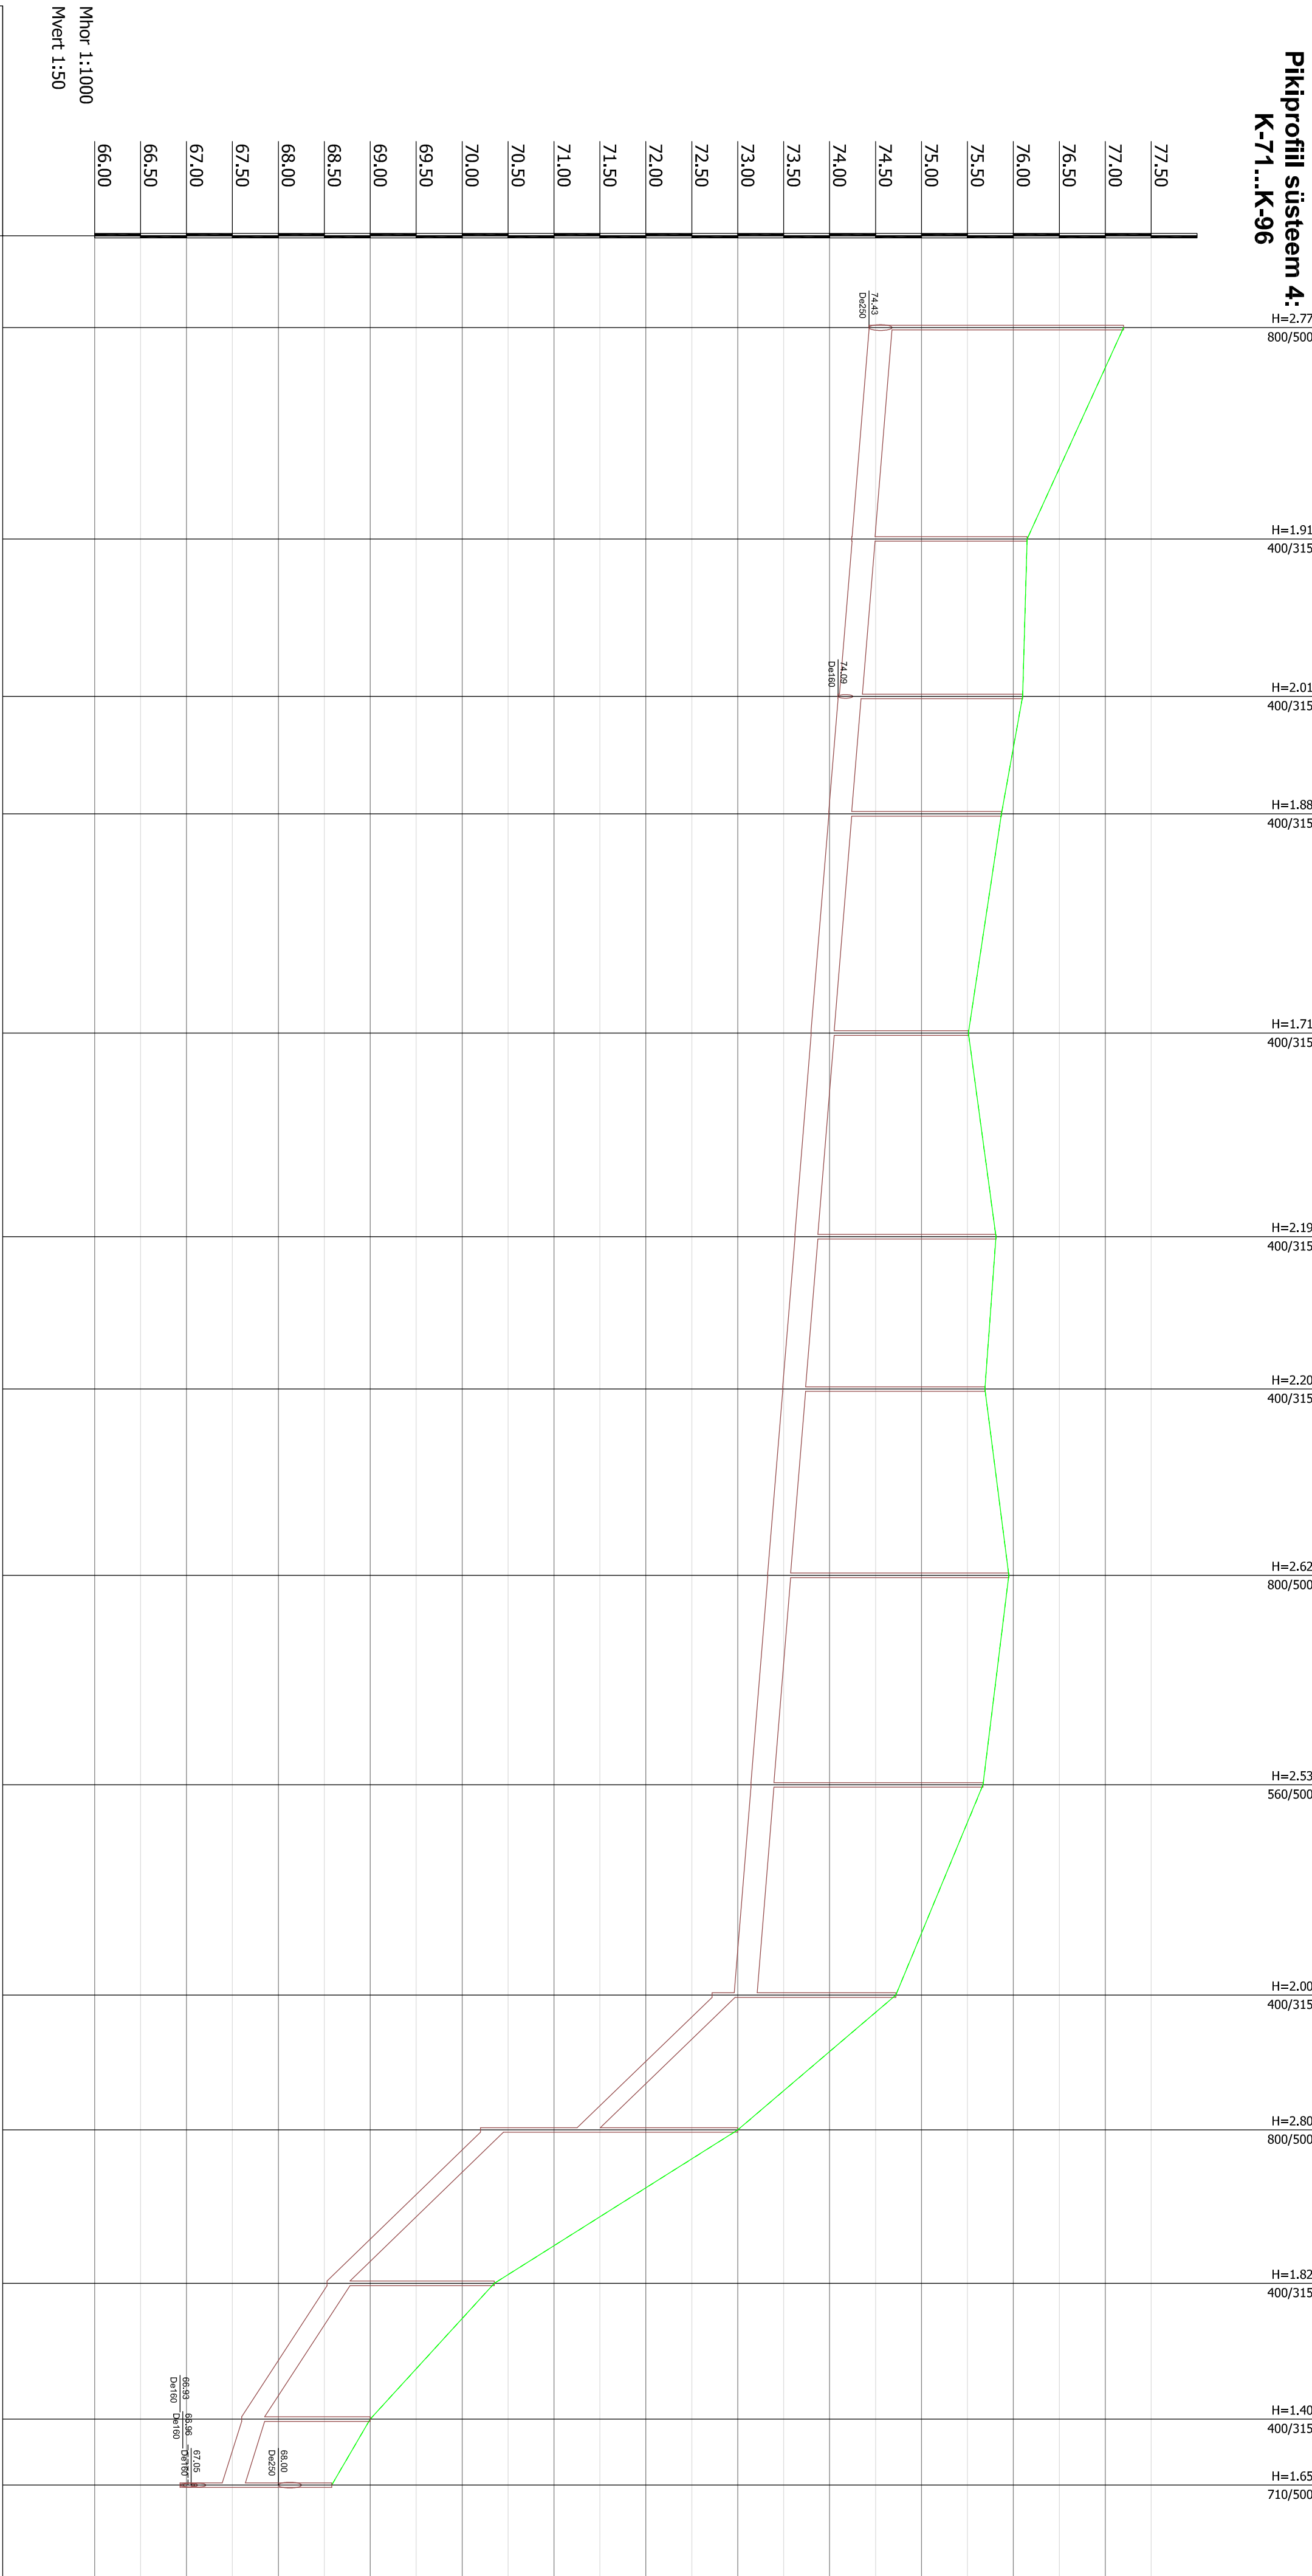
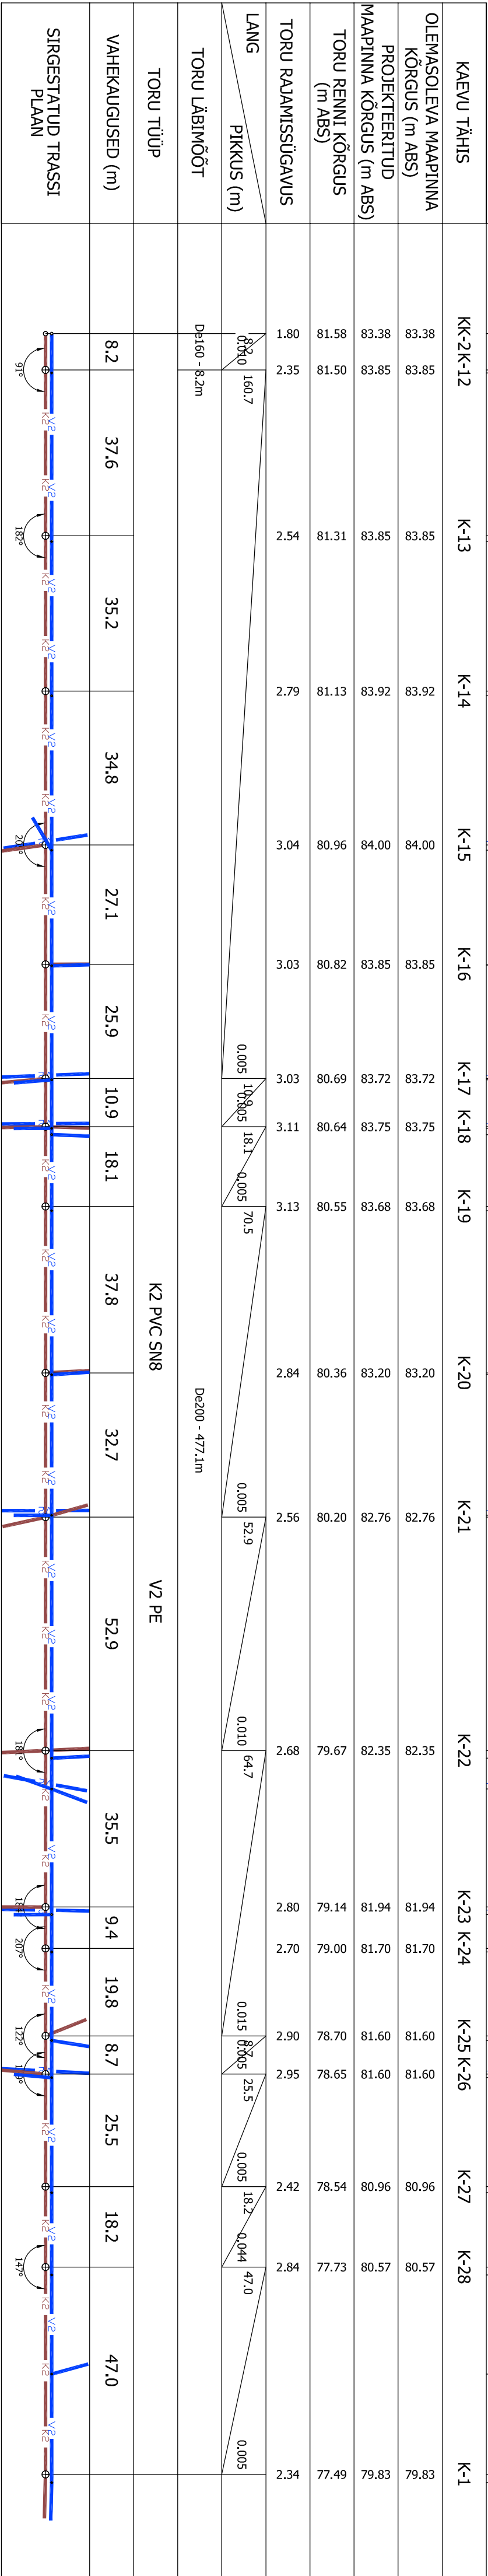


Pikiprofiil süsteem 4:
K-71...K-96
H=2.73
800/500

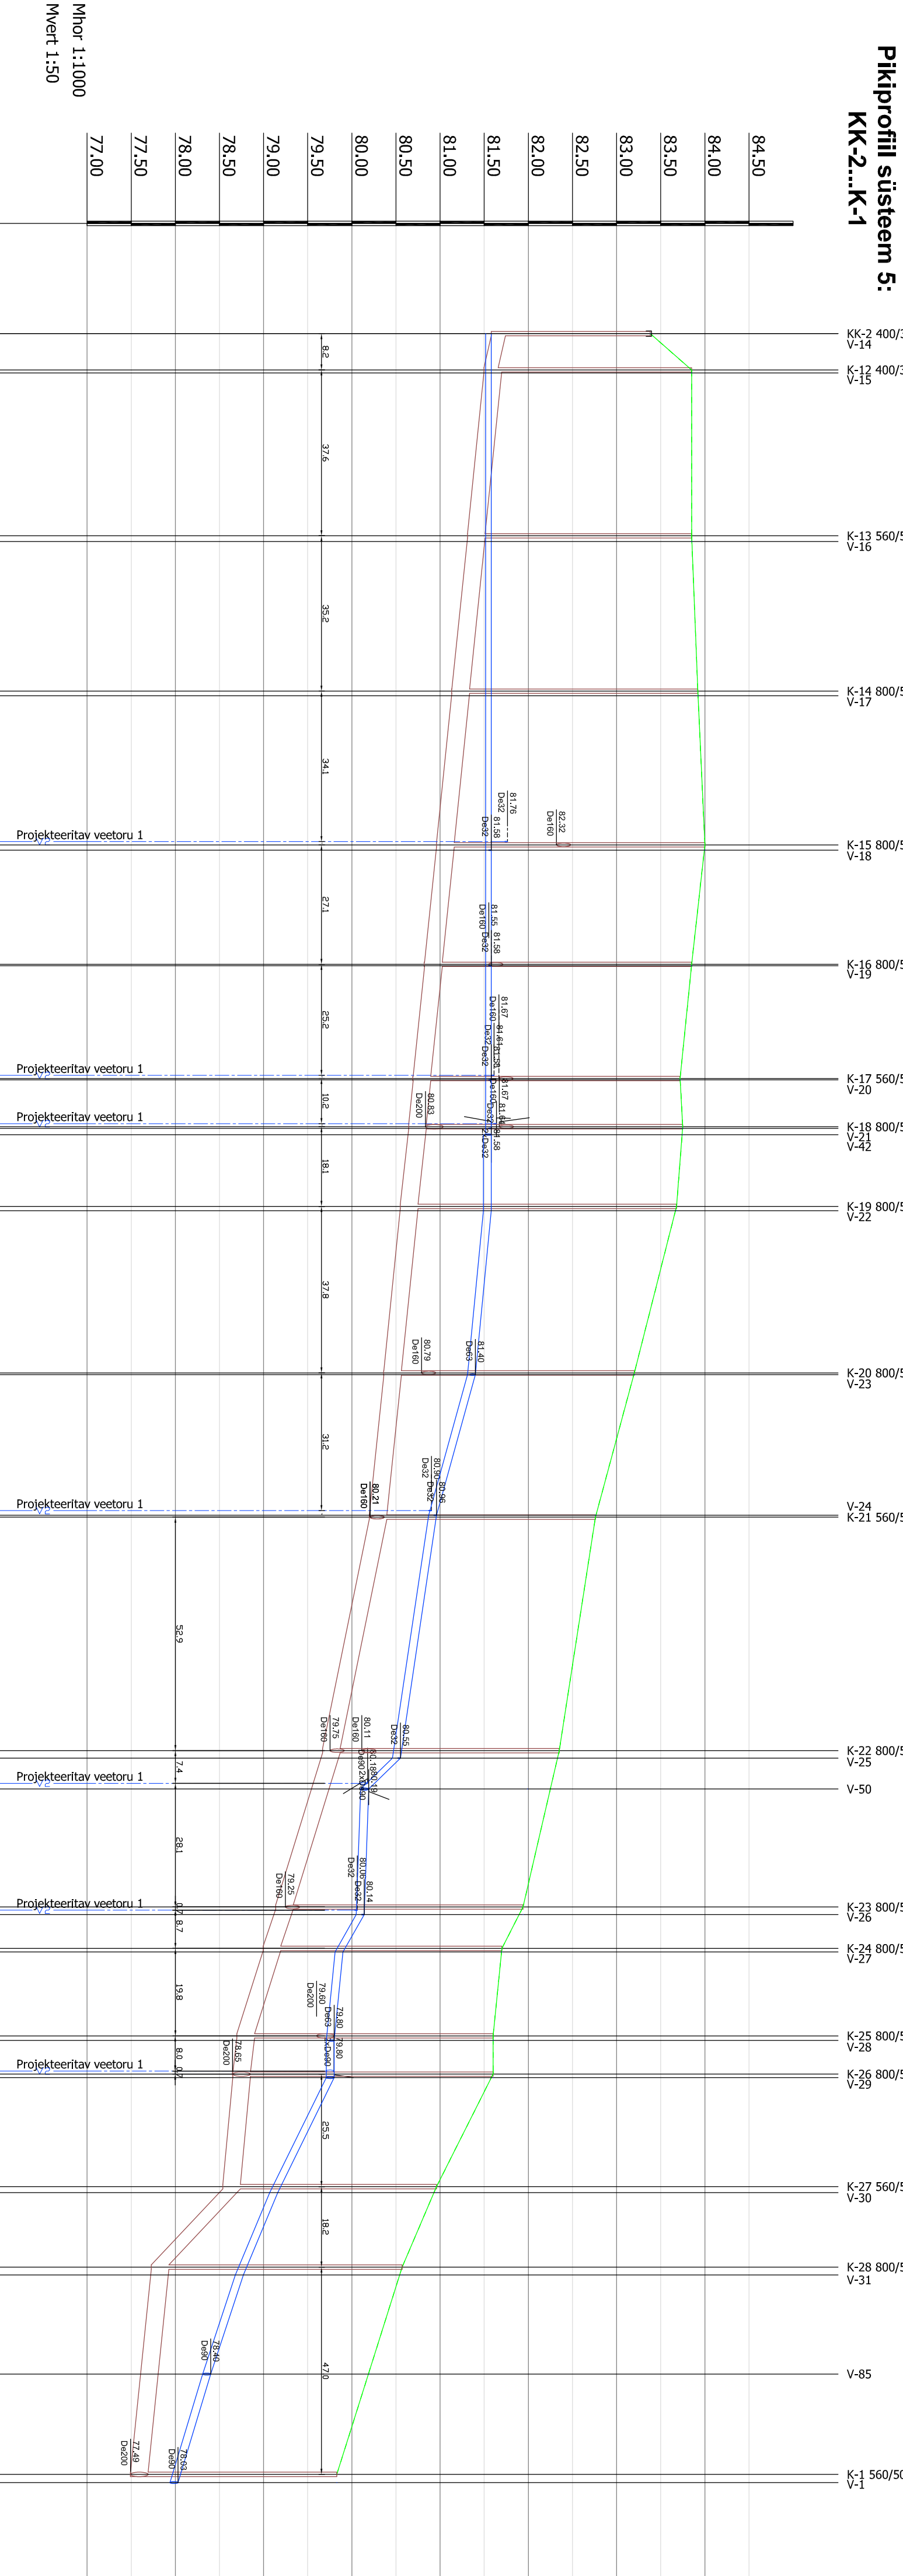

Pikiprofiil süsteem 5: KK-2...K-1

[illegible][illegible]