


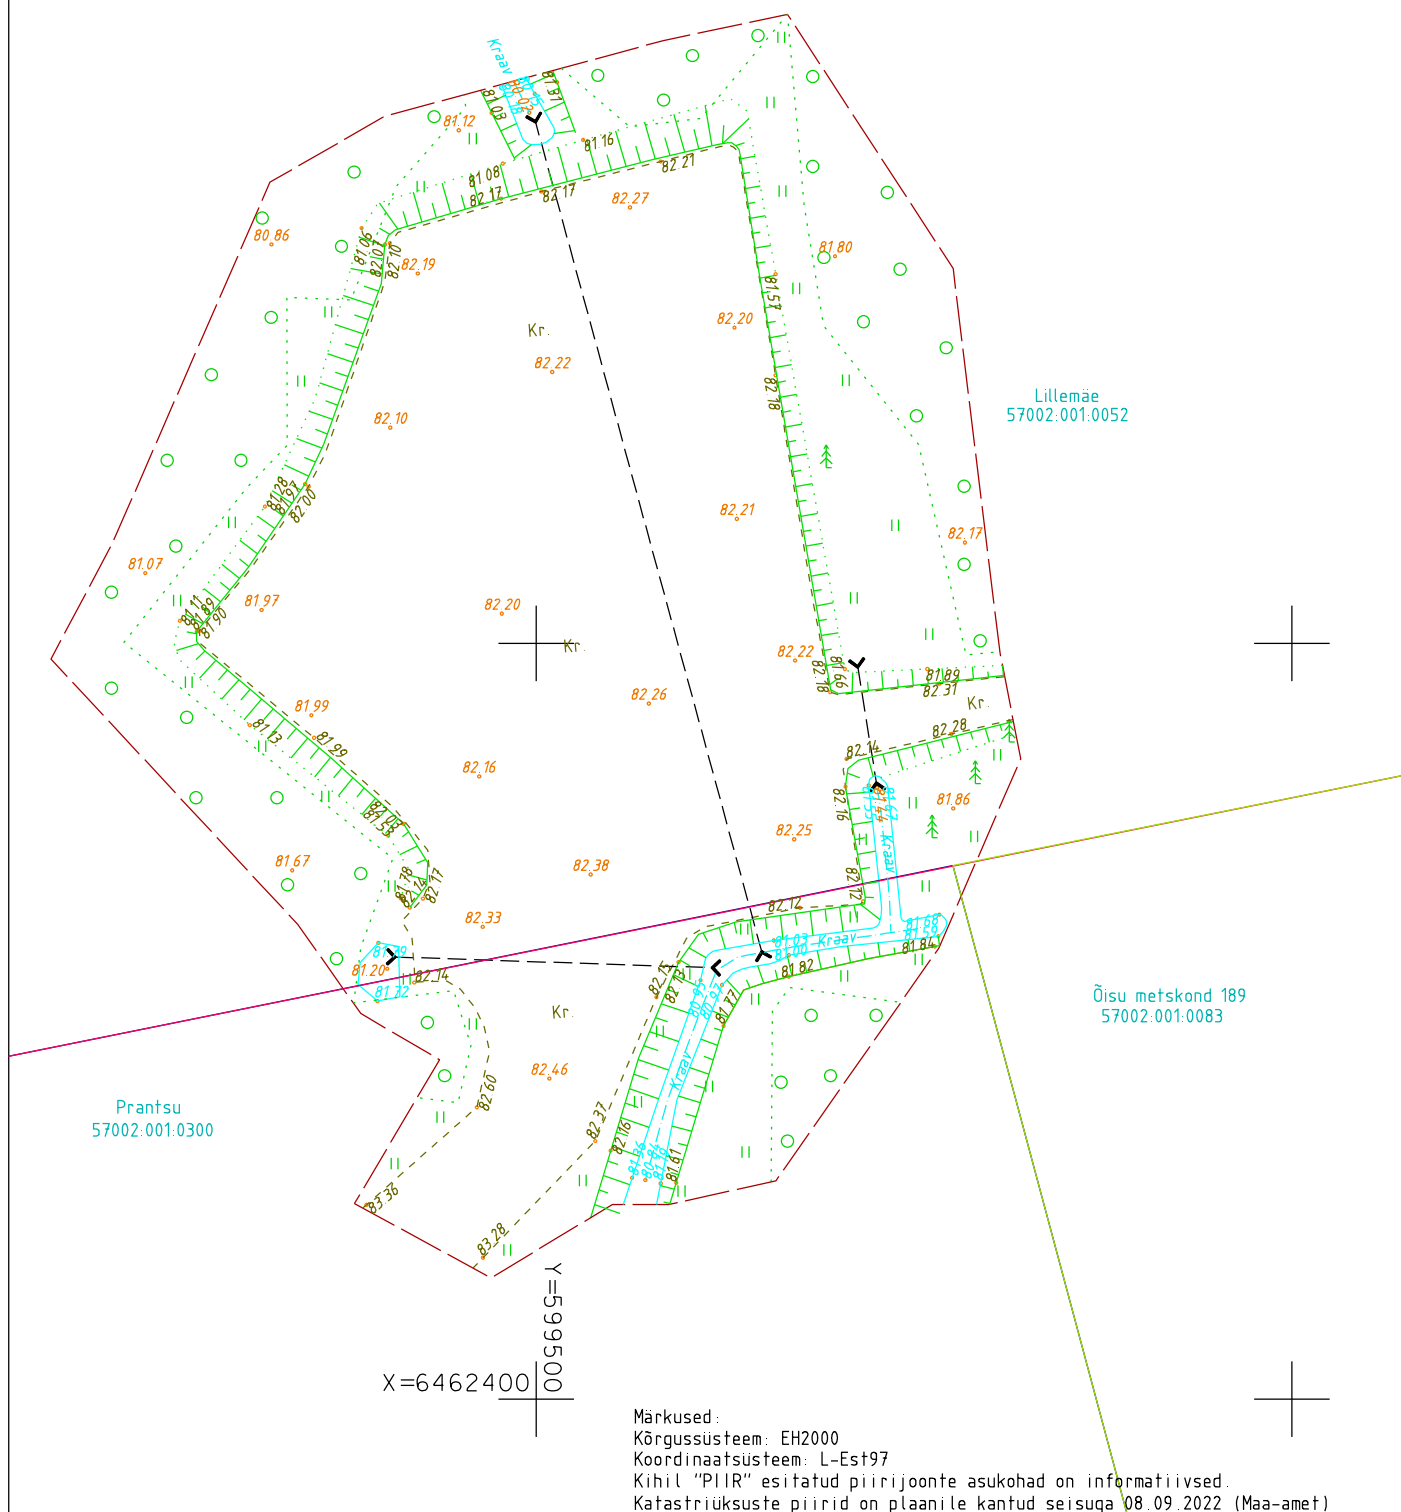

$X=6462500$   $Y=599550$



|                 |                |  |   |            |      |
|-----------------|----------------|--|---|------------|------|
| Töö nr. GD22145 |                |  | Holstre küla, Viljandi vald<br>Lillemäe (57002:001:0052)                                                   |            |      |
| Koostas         | K.Laos         |  | Geodeetiline alusplaan                                                                                     | 1:500      | LEHT |
| Geodeet         | M.Sepp         |  |   | 08.09.2022 | 1    |
| Tellija         | Stone House OU |  | W Vara OU                                                                                                  |            |      |
| A4              |                |  | Uku tn 11, Viljandi 71013, Äriregr. Kood 14229120<br>Kutsetunnistus 164605, Geodeet faze 6, MTR EEG000458. |            |      |