


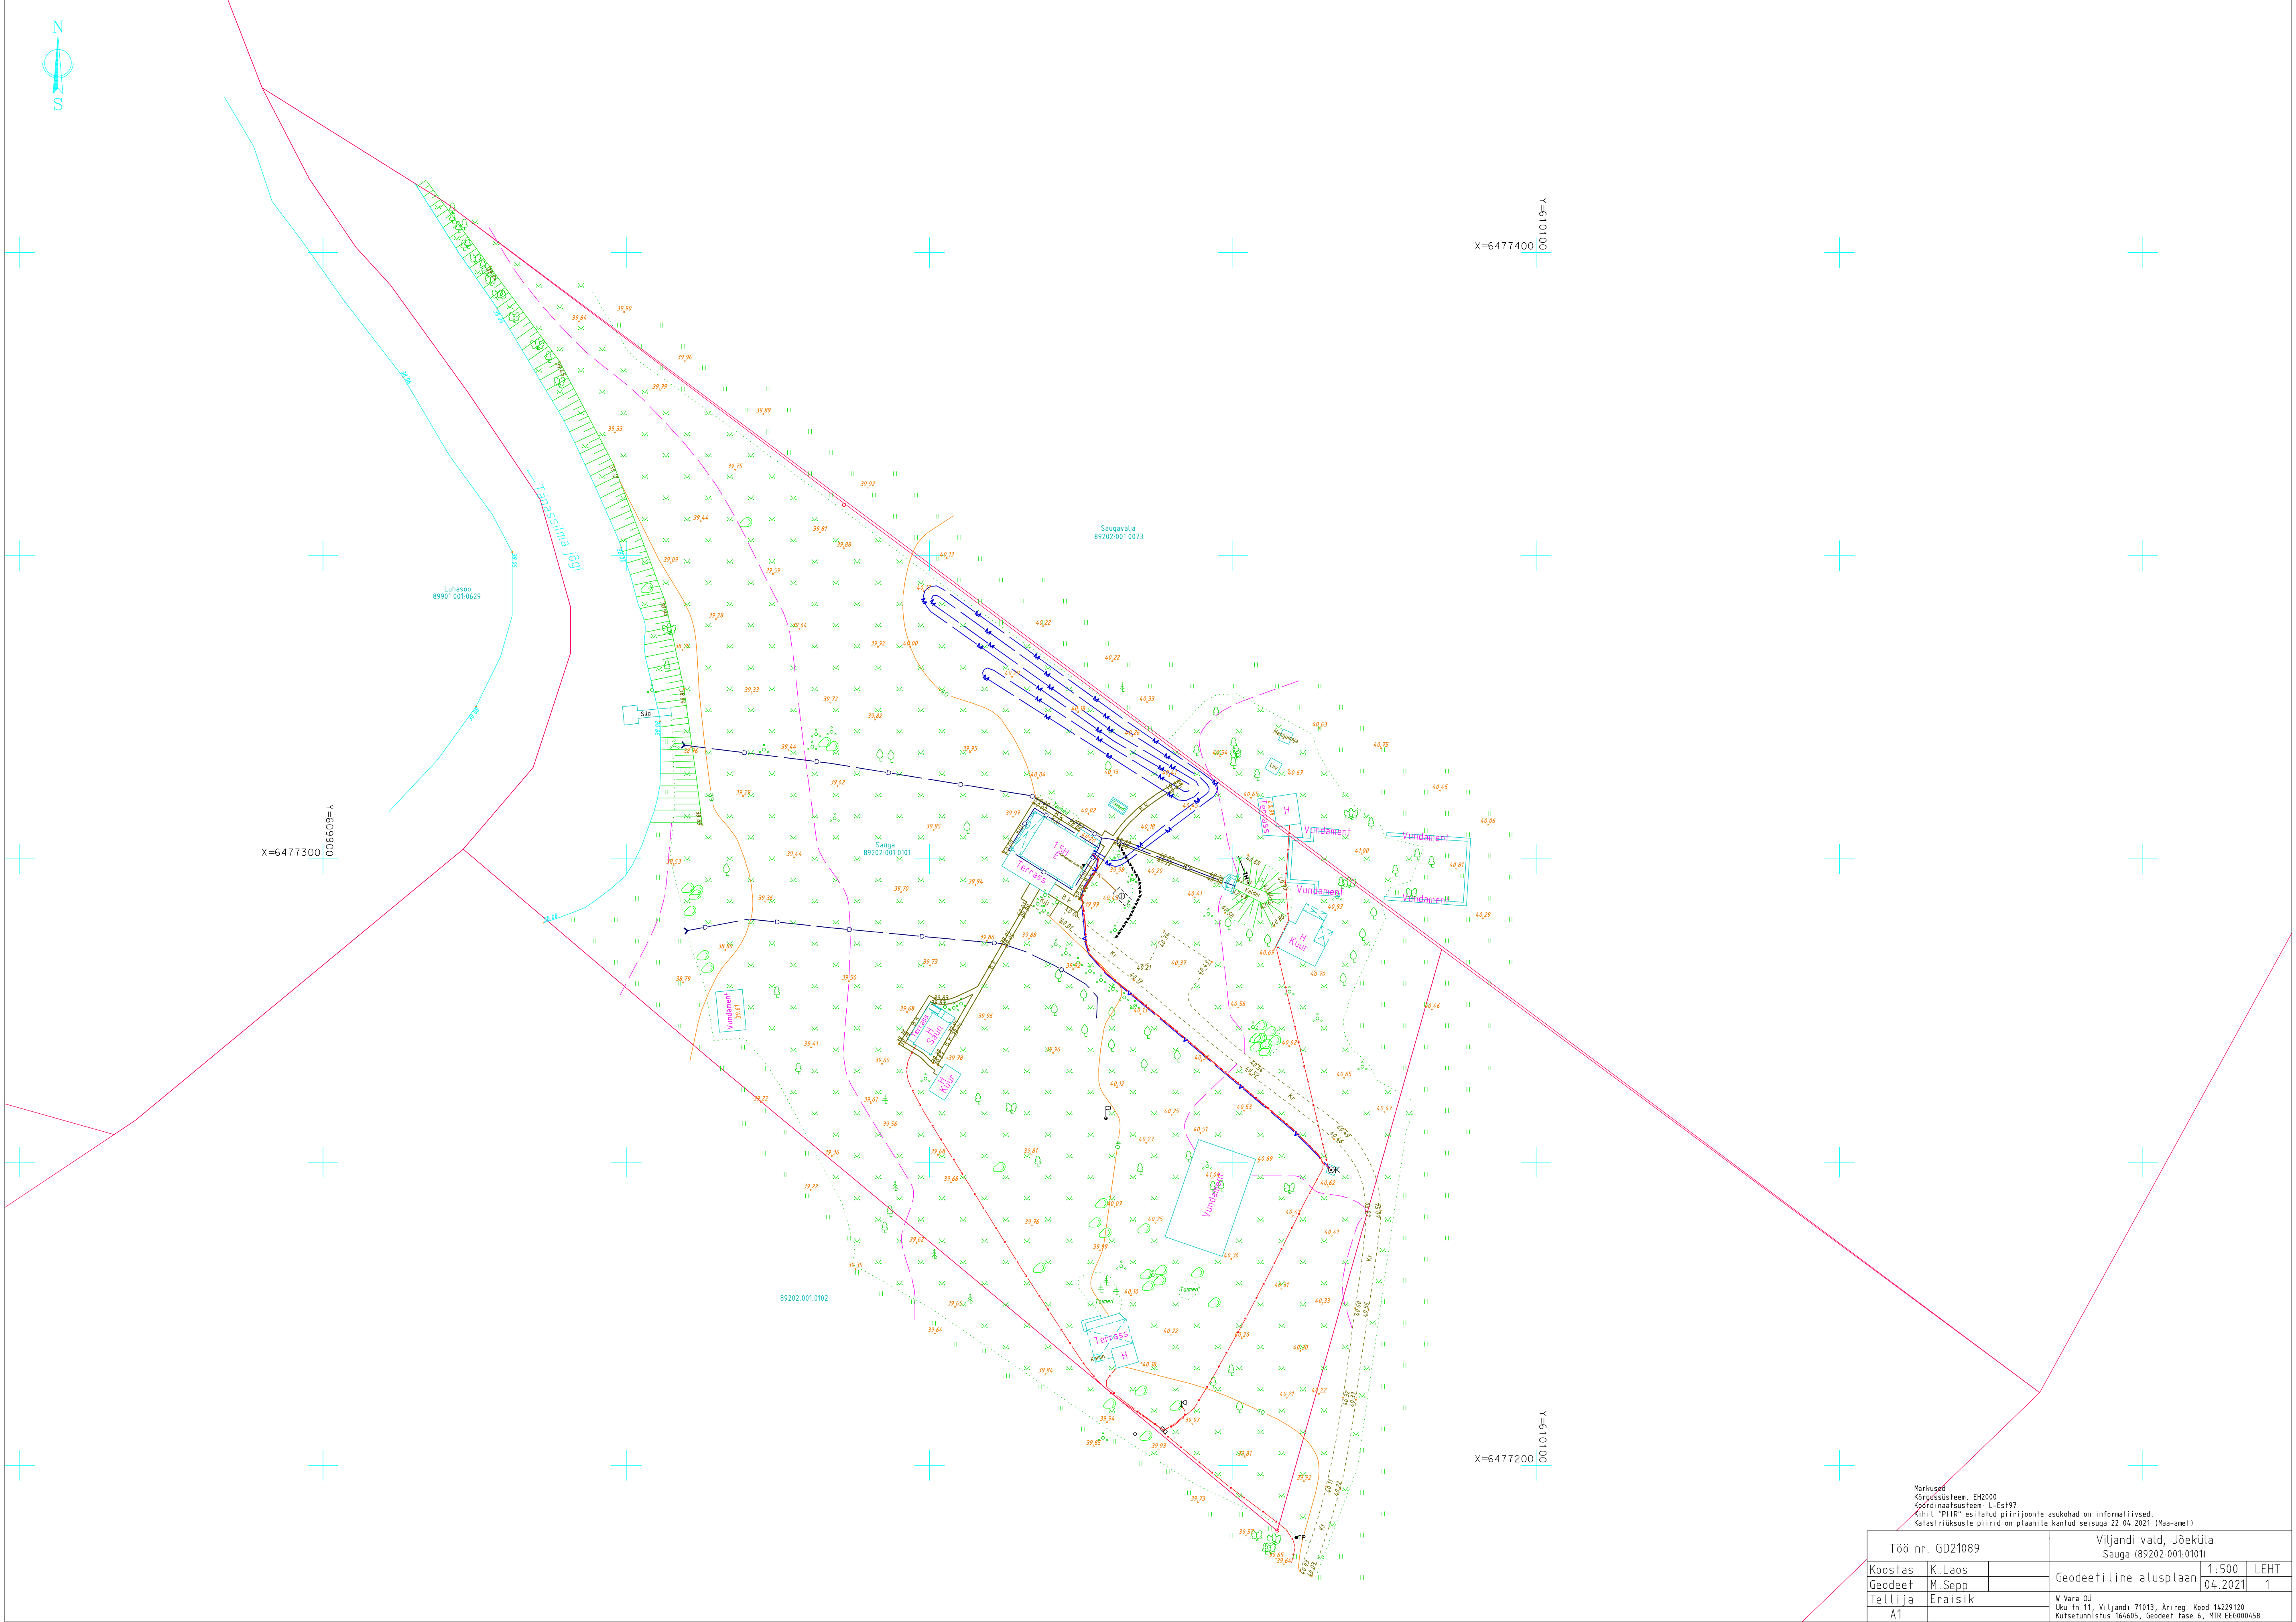

X=6477400
001019=A

X=6477300
0060900=A

X=6477200
001019=A

Töö nr. GD21089		Viljandi vald, Jõeküla Sauga (89202.001.0101)	
Koostas	K.Laas	Geodeetiline alusplaan	1:500 LEHT
Geodeet	M.Sepp		04.2021 1
Tellija	Erasisik	M. Vana OÜ Lõu tn 11, Viljandi 71013, Arireg. Kood 14229120 Kutsetumistus 164695, Geodeet Tase 6, MTR ECG00458	
A1			