


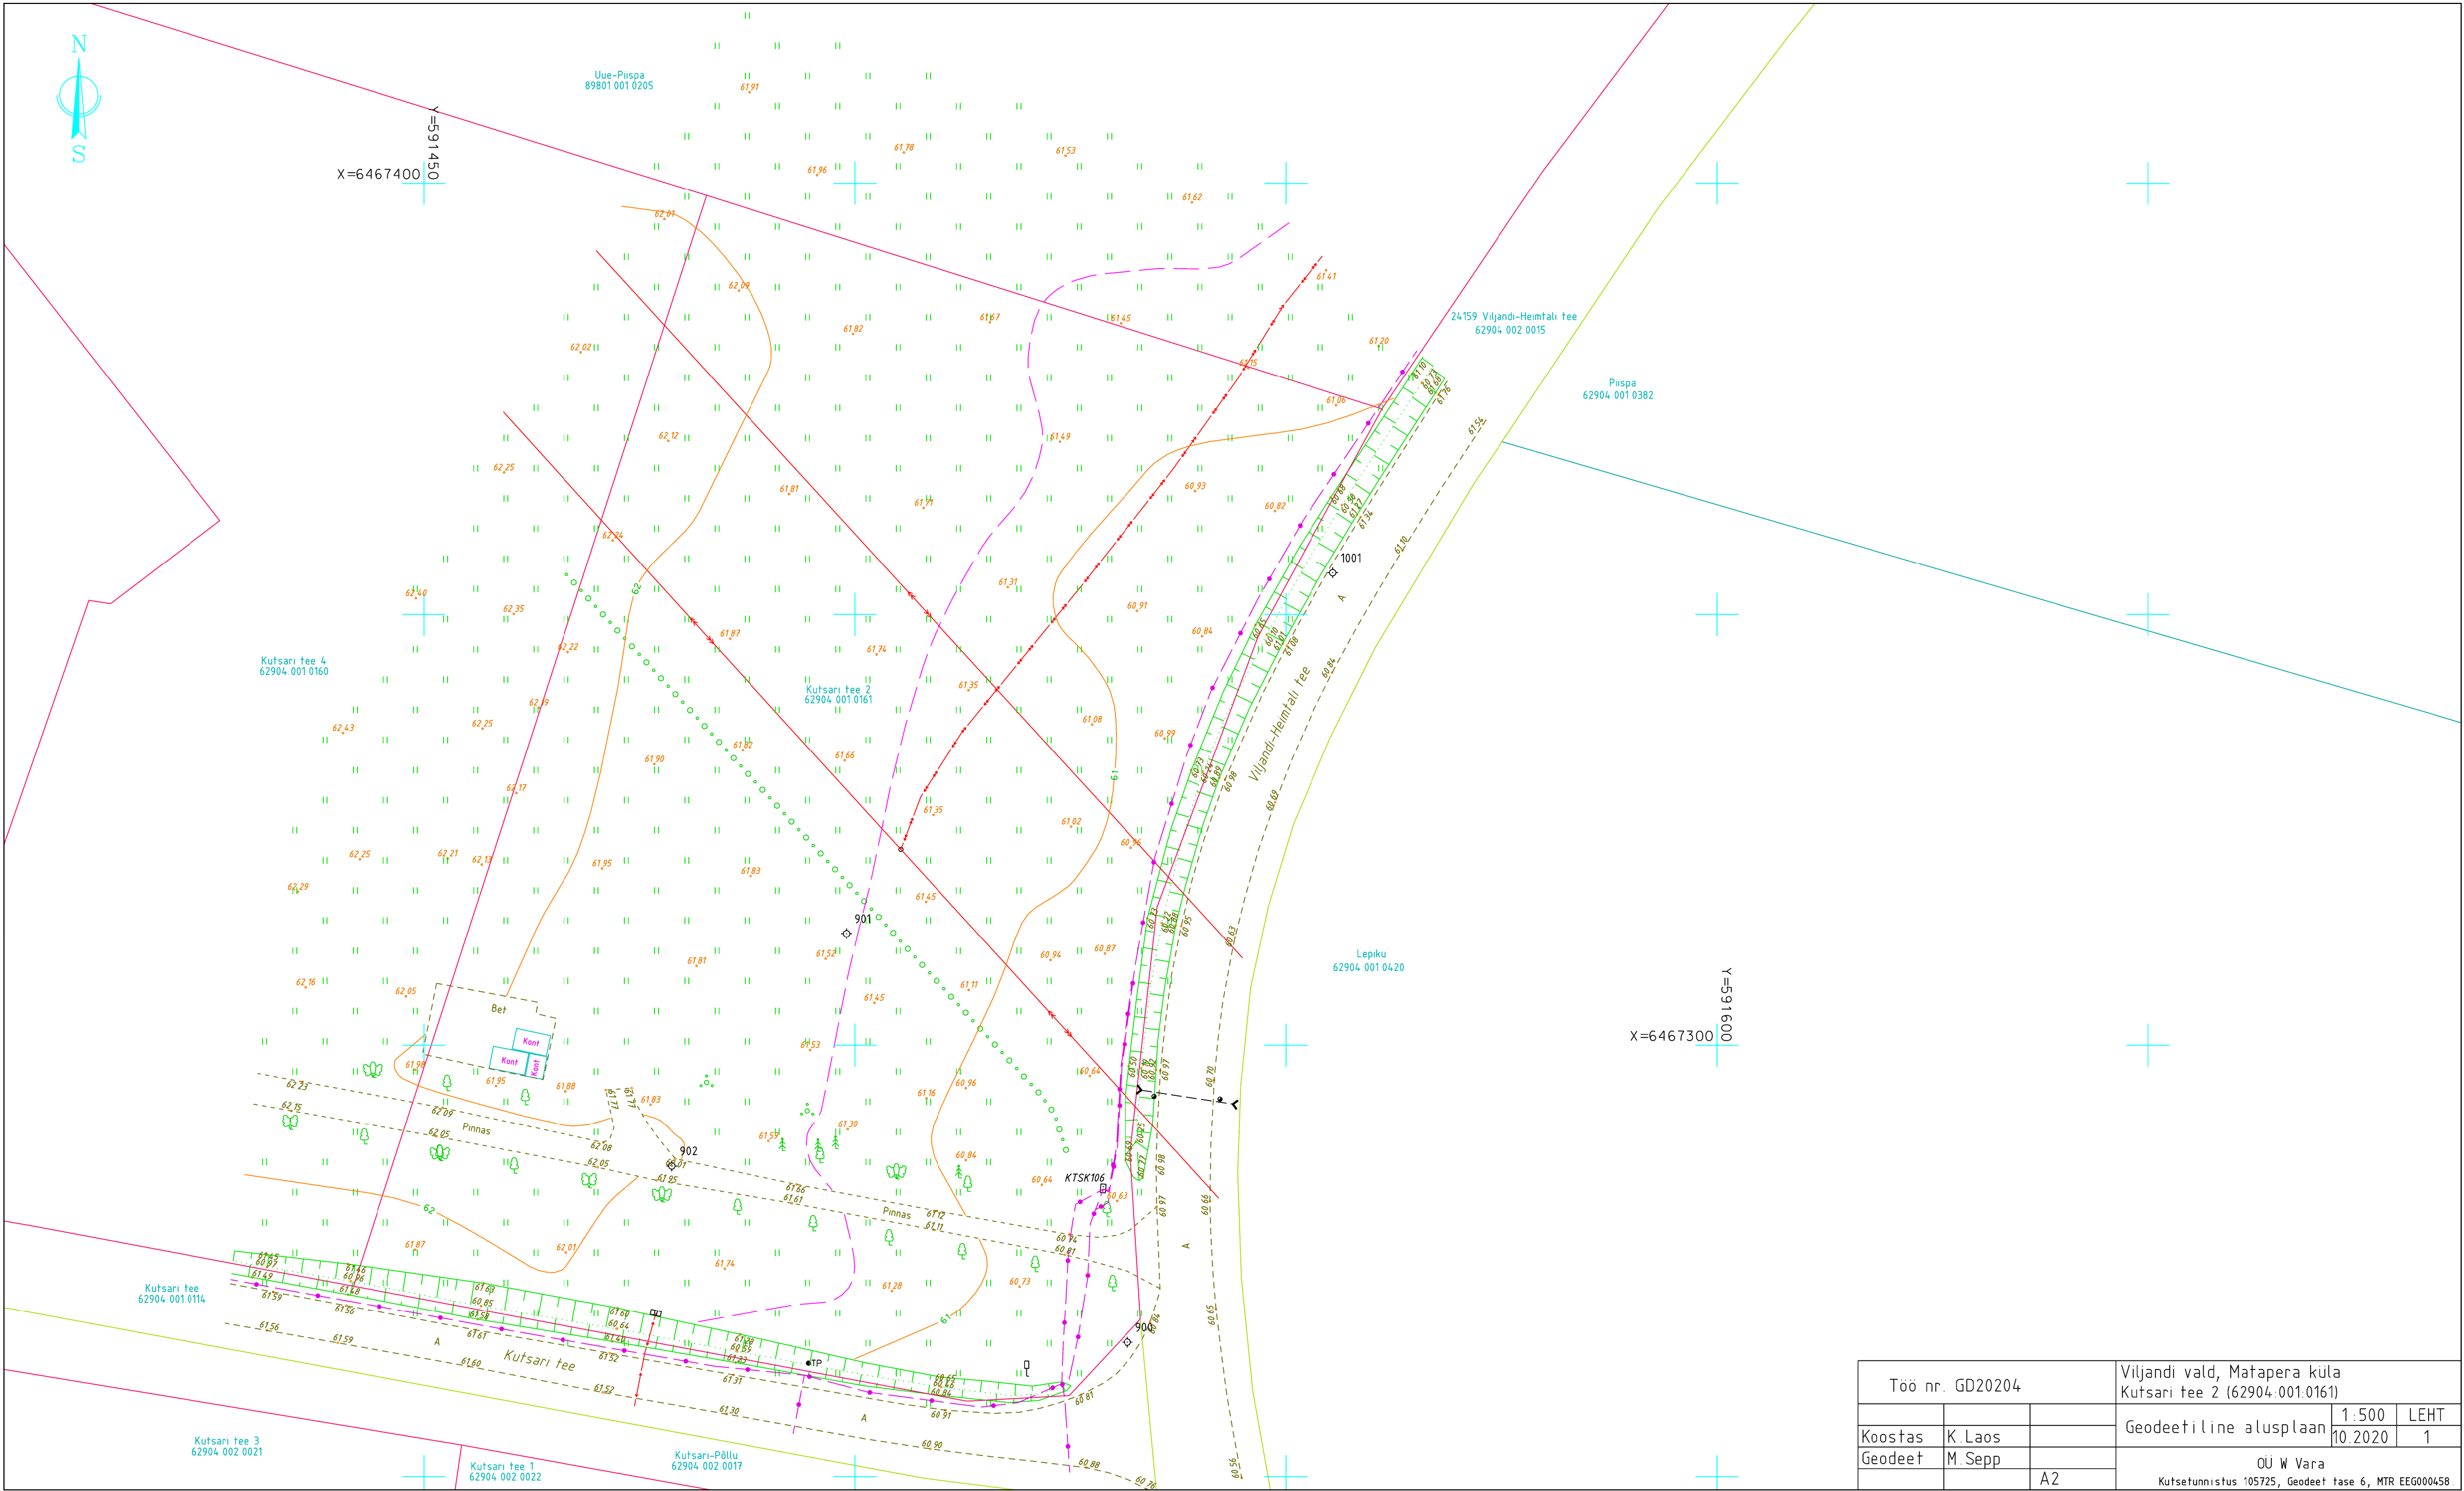

Töö nr. GD20204			Viljandi vald, Matapera küla Kutsari tee 2 (62904.001.0161)		
			Geodeetiline alusplaan	1:500	LEHT
Koostas	K. Laos			10.2020	1
Geodeet	M. Sepp		OÜ W Vara		
		A2	Kutsetunnistus 105725, Geodeet tase 6, MTR EEG000458		