


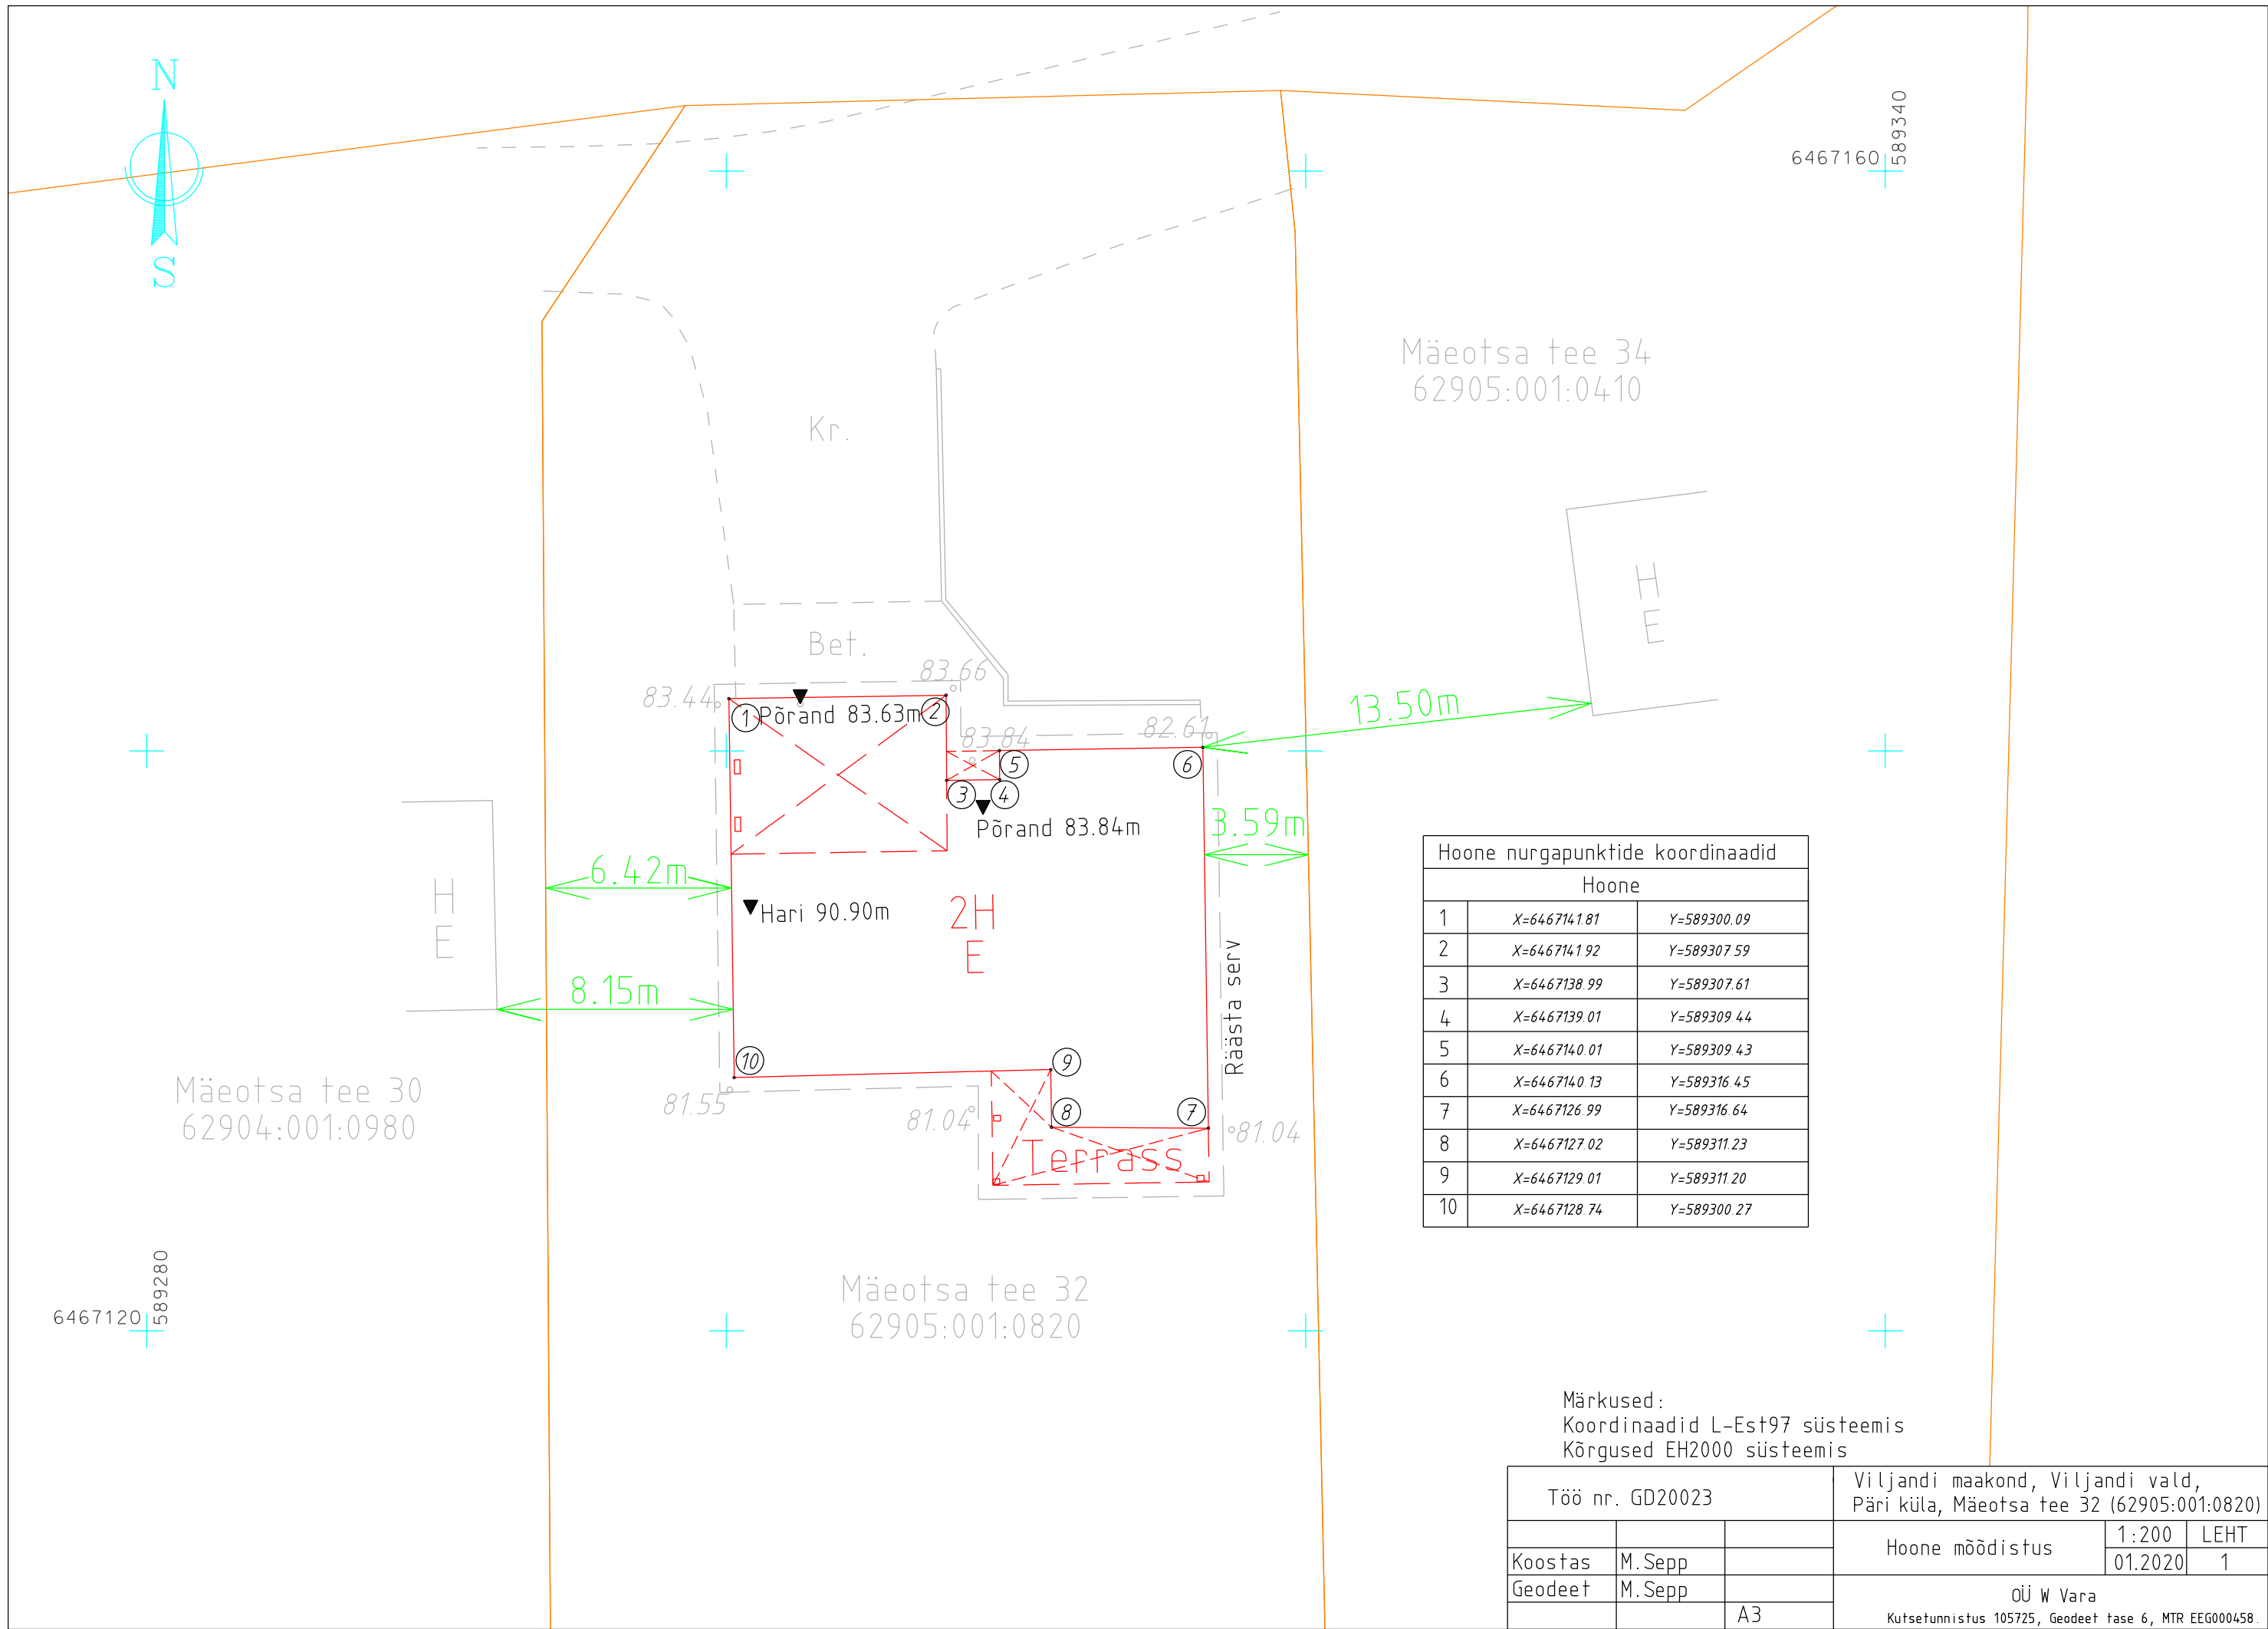

Hoone nurgapunktide koordinaadid		
Hoone		
1	X=6467141.81	Y=589300.09
2	X=6467141.92	Y=589307.59
3	X=6467138.99	Y=589307.61
4	X=6467139.01	Y=589309.44
5	X=6467140.01	Y=589309.43
6	X=6467140.13	Y=589316.45
7	X=6467126.99	Y=589316.64
8	X=6467127.02	Y=589311.23
9	X=6467129.01	Y=589311.20
10	X=6467128.74	Y=589300.27

Märkused:
Koordinaadid L-Est97 süsteemis
Kõrgused EH2000 süsteemis

Töö nr. GD20023			Viljandi maakond, Viljandi vald, Päri küla, Mäeotsa tee 32 (62905:001:0820)		
			Hoone mõõdistus	1:200	LEHT
Koostas	M.Sepp			01.2020	1
Geodeet	M.Sepp		OÜ W Vara		
		A3	Kutsetunnistus 105725, Geodeet tase 6, MTR EEG000458.		