


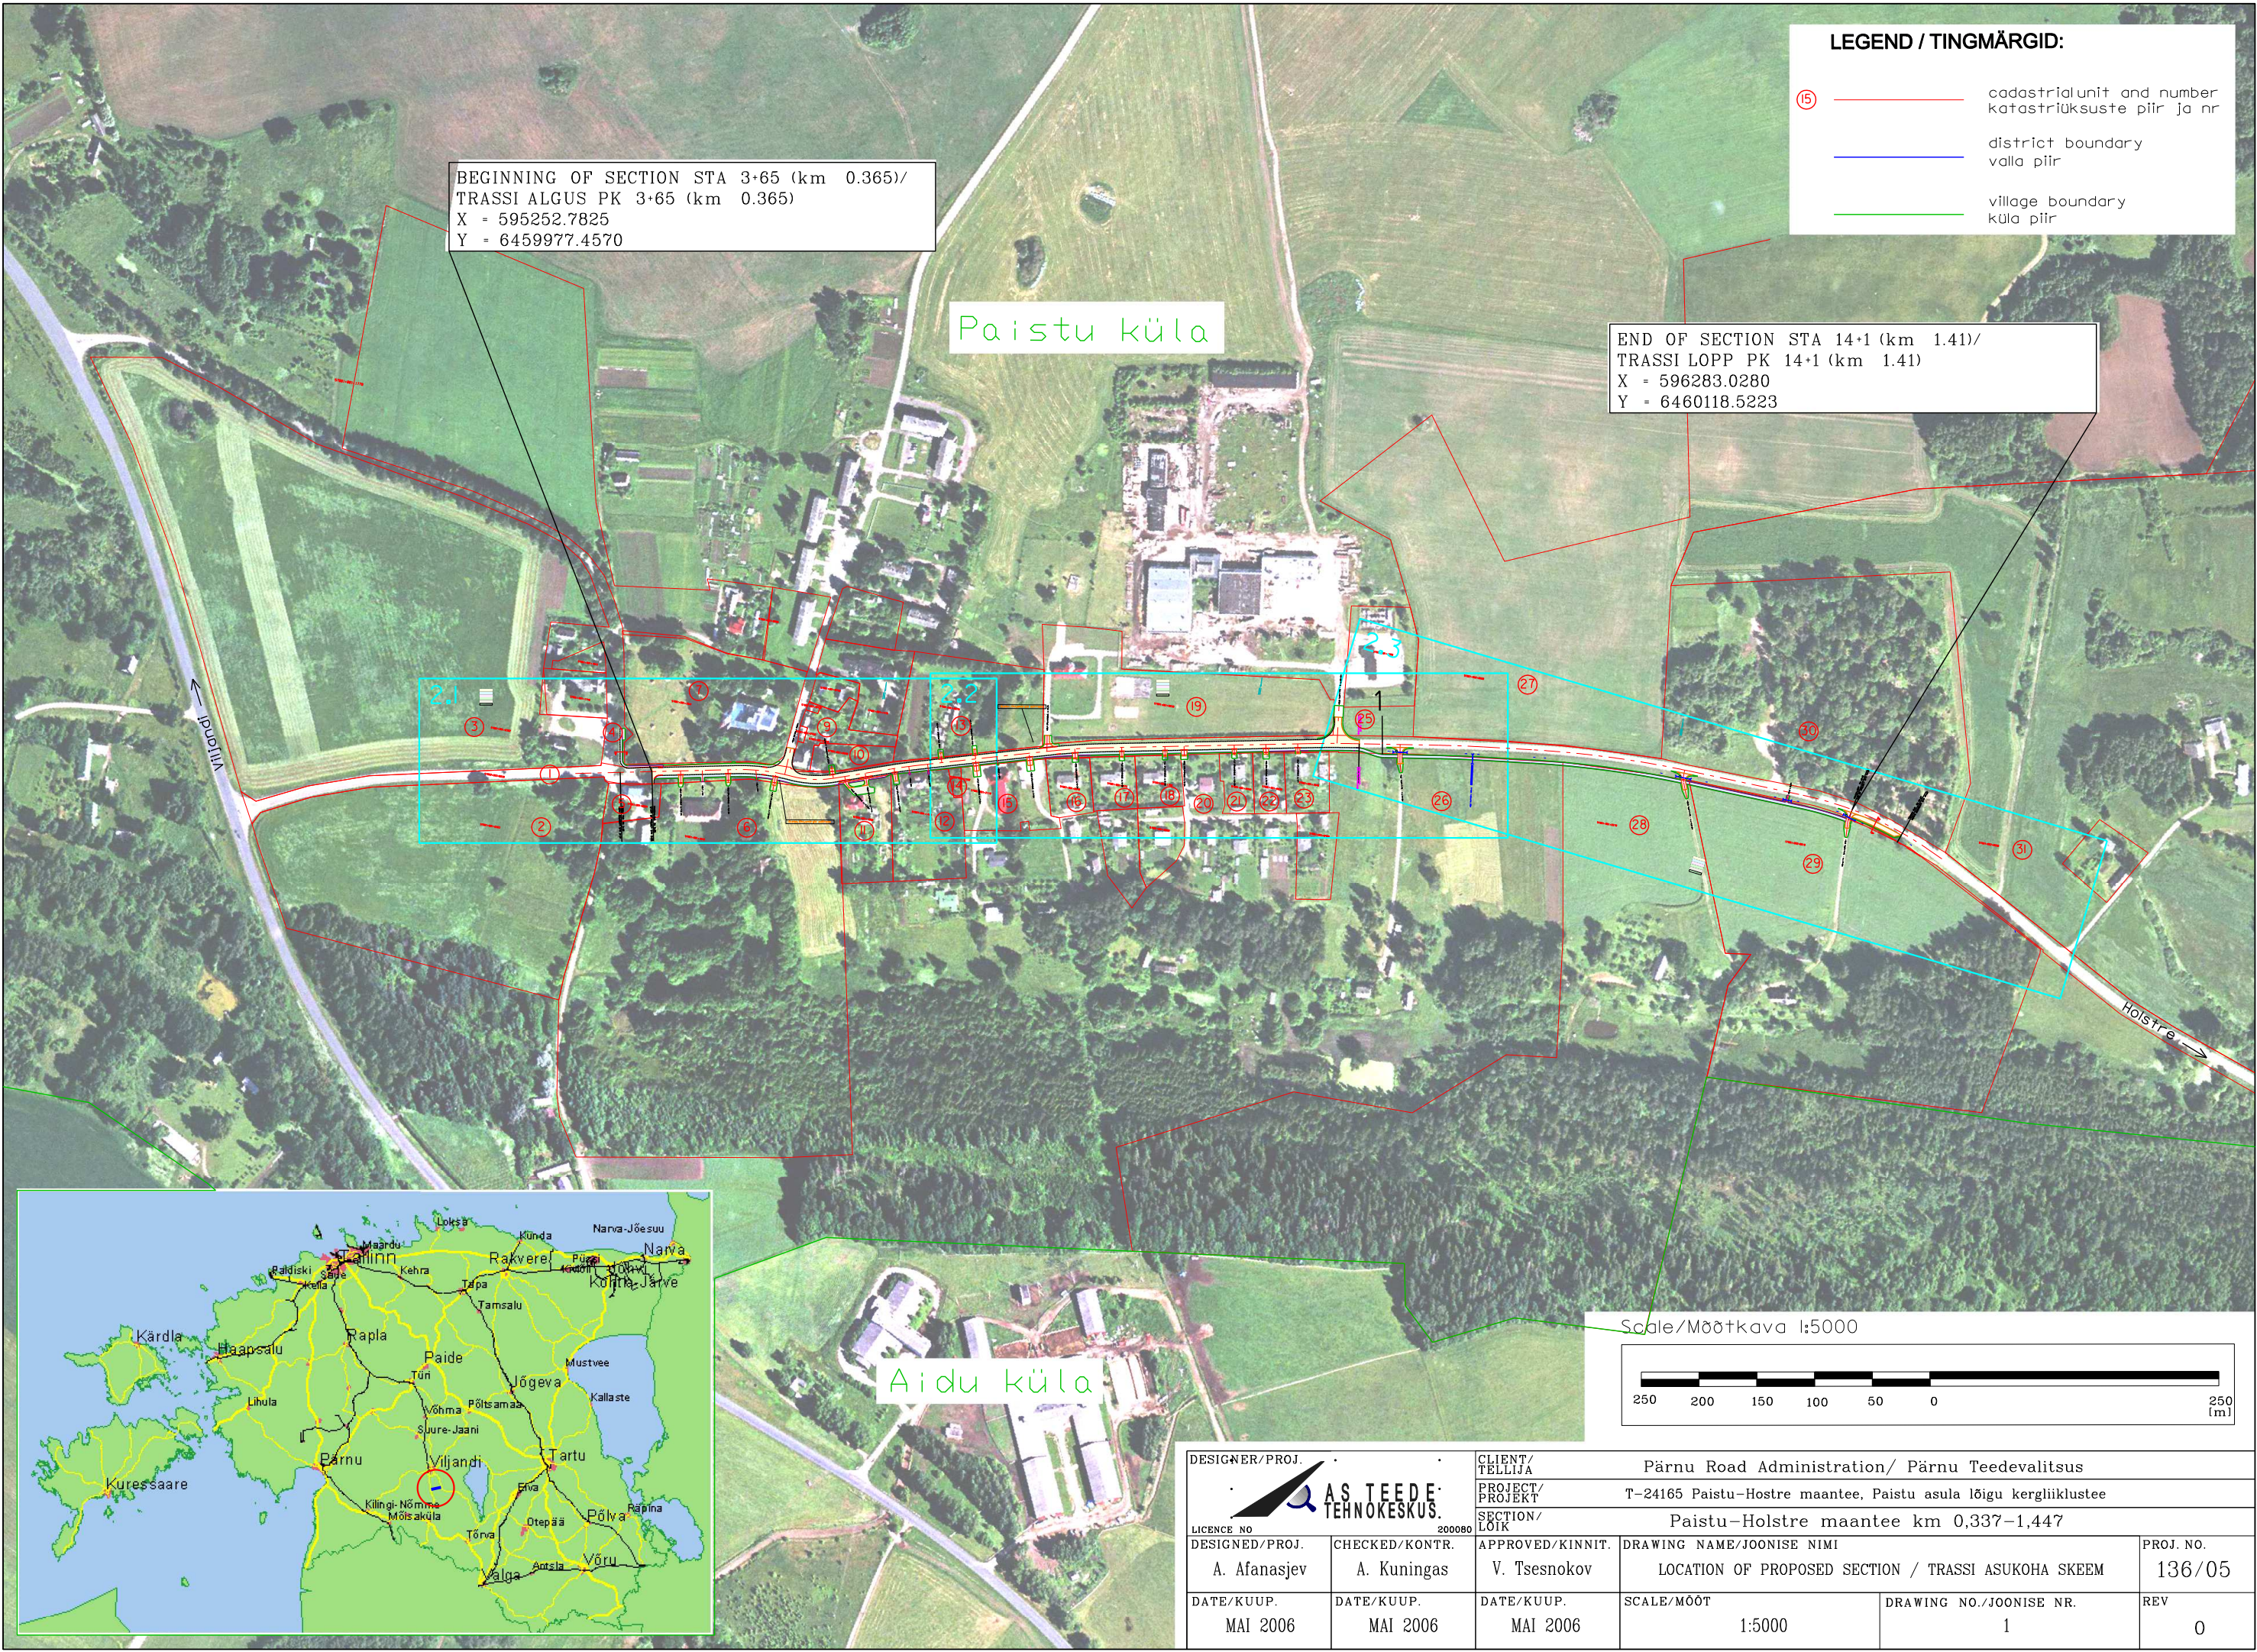

LEGEND / TINGMÄRGID:


- ⑮ ————— cadastral unit and number
katastriüksuste piir ja nr
- district boundary
valda piir
- village boundary
küla piir

BEGINNING OF SECTION STA 3+65 (km 0.365)/
TRASSI ALGUS PK 3+65 (km 0.365)
X = 595252.7825
Y = 6459977.4570

Paistu küla

END OF SECTION STA 14+1 (km 1.41)/
TRASSI LOPP PK 14+1 (km 1.41)
X = 596283.0280
Y = 6460118.5223

Scale/Mõõtkava 1:5000

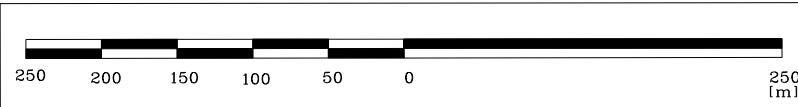

Aidu küla



DESIGNER/PROJ.  LICENCE NO. 200080		CLIENT/TELLIJA Pärnu Road Administration/ Pärnu Teedevalitsus	
DESIGNED/PROJ. A. Afanasjev		PROJECT/PROJEKT T-24165 Paistu-Holstre maantee, Paistu asula lõigu kergliiklustee	
CHECKED/KONTR. A. Kuningas		SECTION/LÕIK Paistu-Holstre maantee km 0,337-1,447	
APPROVED/KINNIT. V. Tsesnokov		DRAWING NAME/JOONISE NIMI LOCATION OF PROPOSED SECTION / TRASSI ASUKOHA SKEEM	
DATE/KUUP. MAI 2006		SCALE/MÕÖT 1:5000	
DATE/KUUP. MAI 2006		DRAWING NO./JOONISE NR. 1	
DATE/KUUP. MAI 2006		REV 0	
		PROJ. NO. 136/05	