


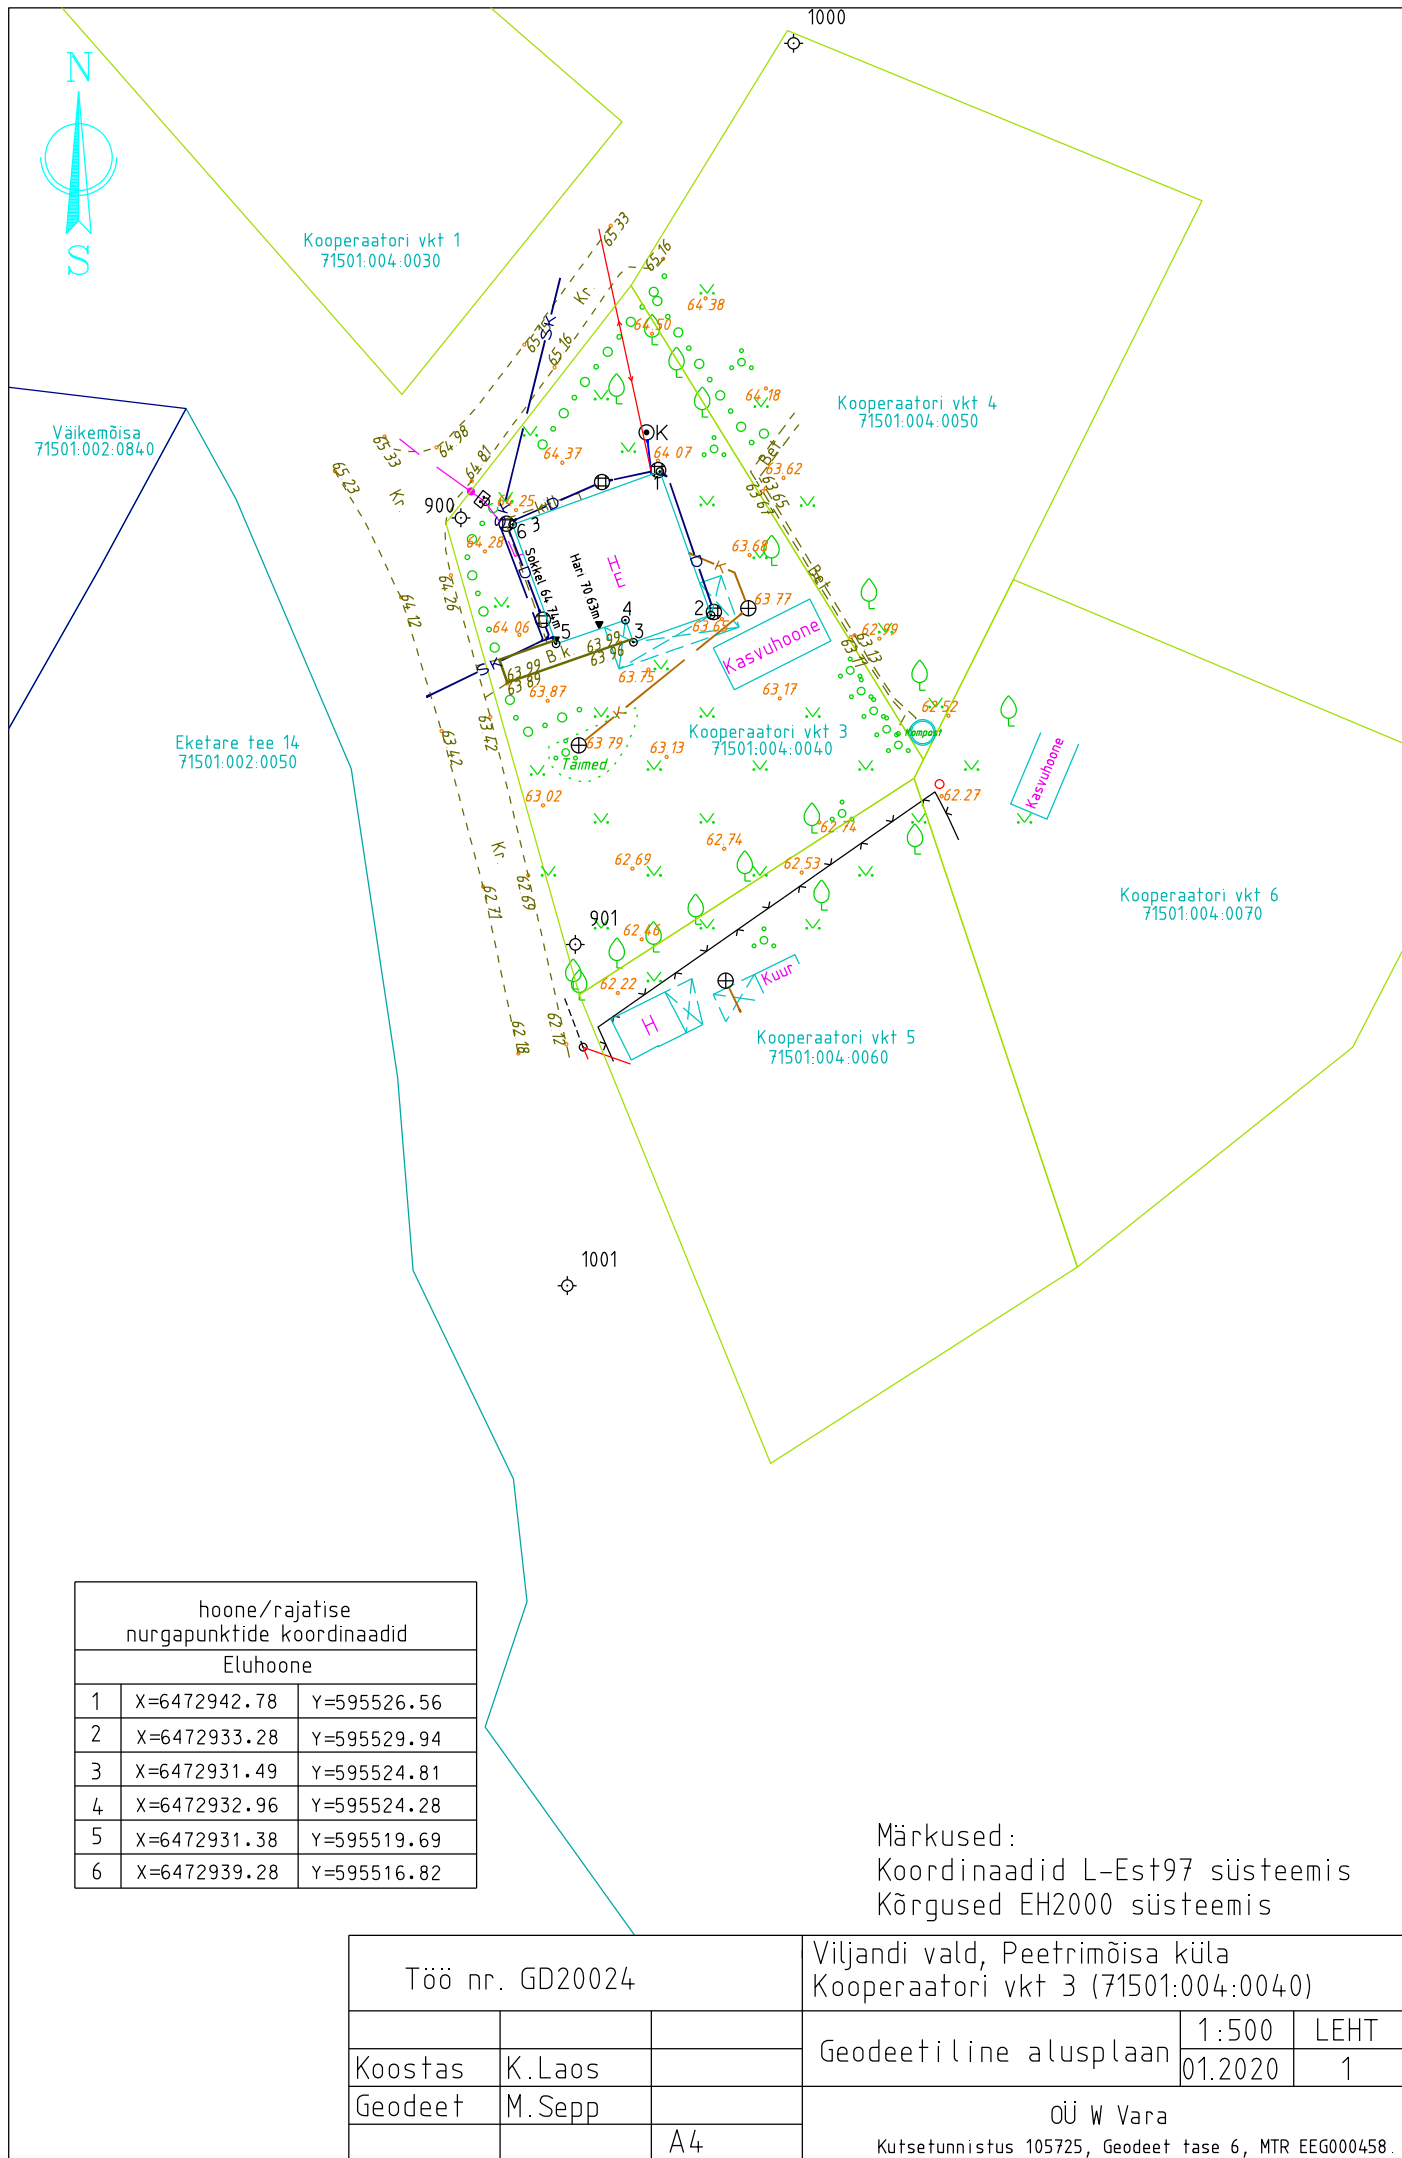

hoone/rajatise nurgapunktide koordinaadid		
Eluhoone		
1	X=6472942.78	Y=595526.56
2	X=6472933.28	Y=595529.94
3	X=6472931.49	Y=595524.81
4	X=6472932.96	Y=595524.28
5	X=6472931.38	Y=595519.69
6	X=6472939.28	Y=595516.82

Märkused:
Koordinaadid L-Est97 süsteemis
Kõrgused EH2000 süsteemis

Töö nr. GD20024			Viljandi vald, Peetrimõisa küla Kooperaatori vkt 3 (71501.004:0040)		
Koostas	K.Laos		Geodeetiline alusplaan	1:500	LEHT
				01.2020	1
Geodeet	M.Sepp	A4	OÜ W Vara		
			Kutsetunnistus 105725, Geodeet tase 6, MTR EEG000458.		