


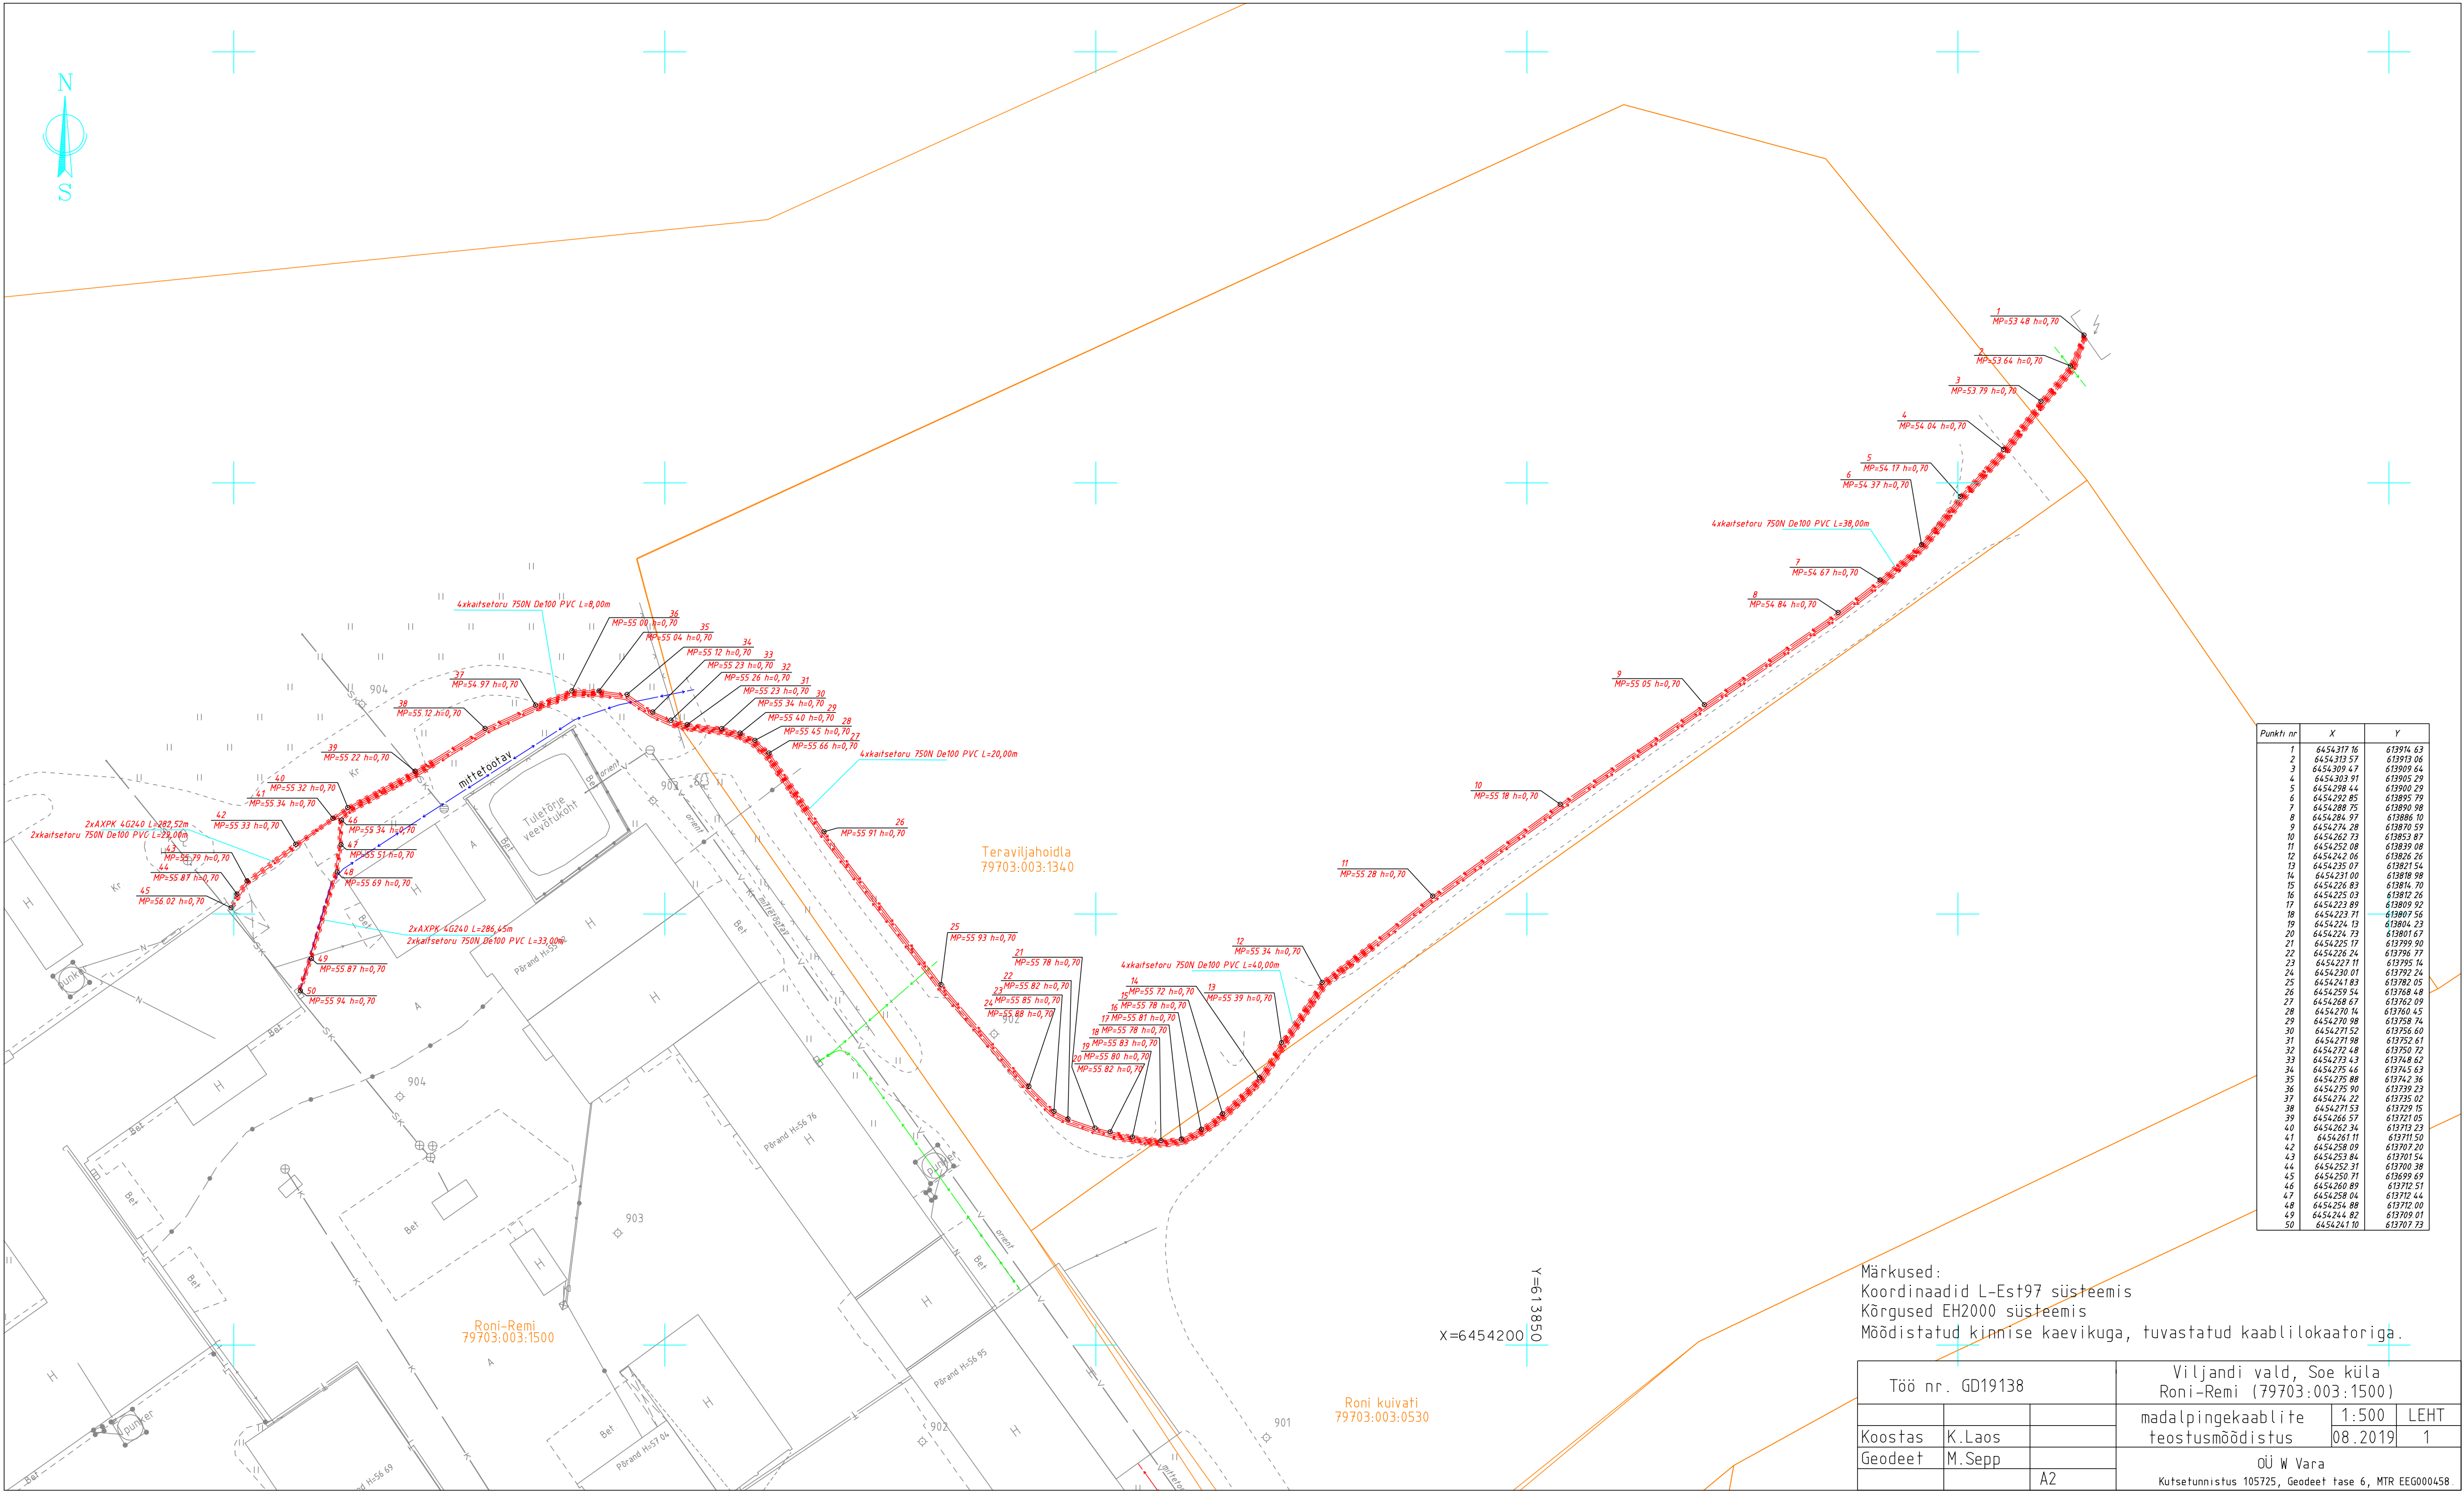

Punkti nr	X	Y
1	6454317 16	613914 63
2	6454319 57	613913 06
3	6454309 47	613909 64
4	6454303 91	613905 29
5	6454298 44	613900 29
6	6454292 85	613895 79
7	6454288 75	613890 98
8	6454284 97	613886 10
9	6454274 28	613870 59
10	6454262 73	613853 87
11	6454252 08	613839 08
12	6454242 06	613826 16
13	6454235 07	613821 54
14	6454231 00	613818 98
15	6454226 83	613814 70
16	6454225 03	613812 16
17	6454223 89	613809 92
18	6454223 71	613807 56
19	6454224 13	613804 23
20	6454224 73	613801 67
21	6454225 17	613799 90
22	6454226 24	613796 17
23	6454227 11	613795 14
24	6454230 01	613792 24
25	6454241 83	613782 05
26	6454259 54	613768 48
27	6454268 67	613762 09
28	6454270 14	613760 45
29	6454270 98	613758 14
30	6454271 52	613756 60
31	6454271 98	613752 61
32	6454272 48	613750 72
33	6454273 43	613748 42
34	6454275 46	613745 63
35	6454275 88	613742 36
36	6454275 90	613739 23
37	6454274 22	613735 02
38	6454271 53	613729 15
39	6454266 57	613721 05
40	6454262 34	613713 23
41	6454261 11	613711 50
42	6454258 09	613707 20
43	6454253 84	613701 54
44	6454252 31	613700 38
45	6454250 71	613699 69
46	6454260 89	613712 51
47	6454258 04	613712 44
48	6454254 88	613712 00
49	6454244 82	613709 01
50	6454241 10	613707 12

Märkused:
Koordinaadid L-Est97 süsteemis
Kõrgused EH2000 süsteemis
Möödistatud kiinnise kaevikuga, tuvastatud kaablilokaatoriga.

Töö nr. GD19138			Viljandi vald, Soe küla Roni-Remi (79703:003:1500)		
Koostas Geodeet	K.Laos M.Sepp		madalpingekaablite teostusmöödistus	1:500 08.2019	LEHT 1
				OÜ W Vara Kutsetunnistus 105725, Geodeet tase 6, MTR EEG000458	